



ANCILLARY ROAD
TYPICAL CUT SECTION

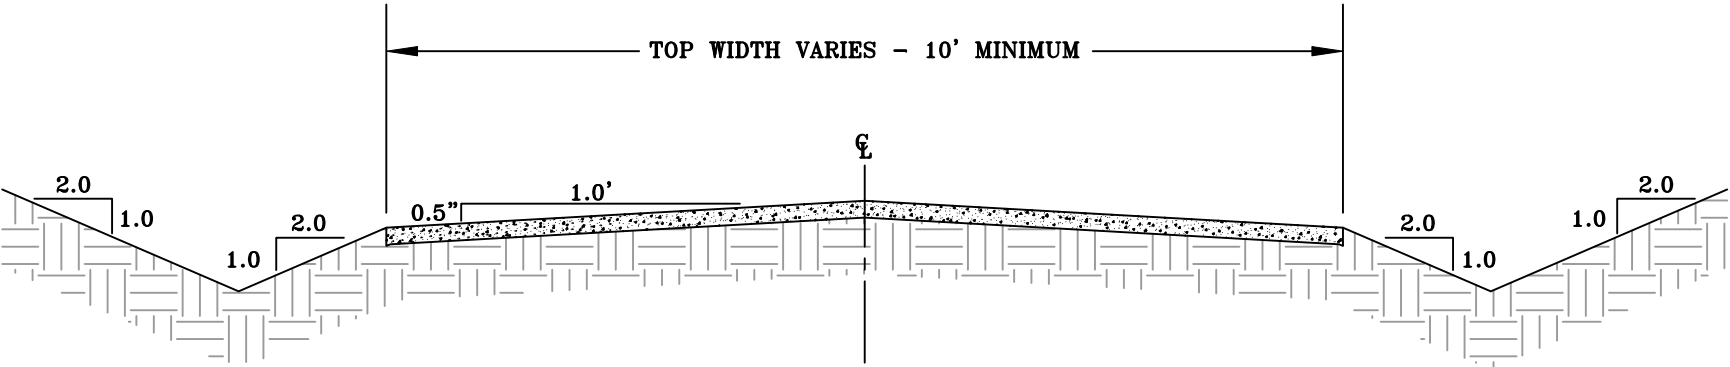


DRAINAGE DITCH TO BE LINED WITH GRASS MIXTURE.

ANCILLARY ROAD
TYPICAL FILL SECTION

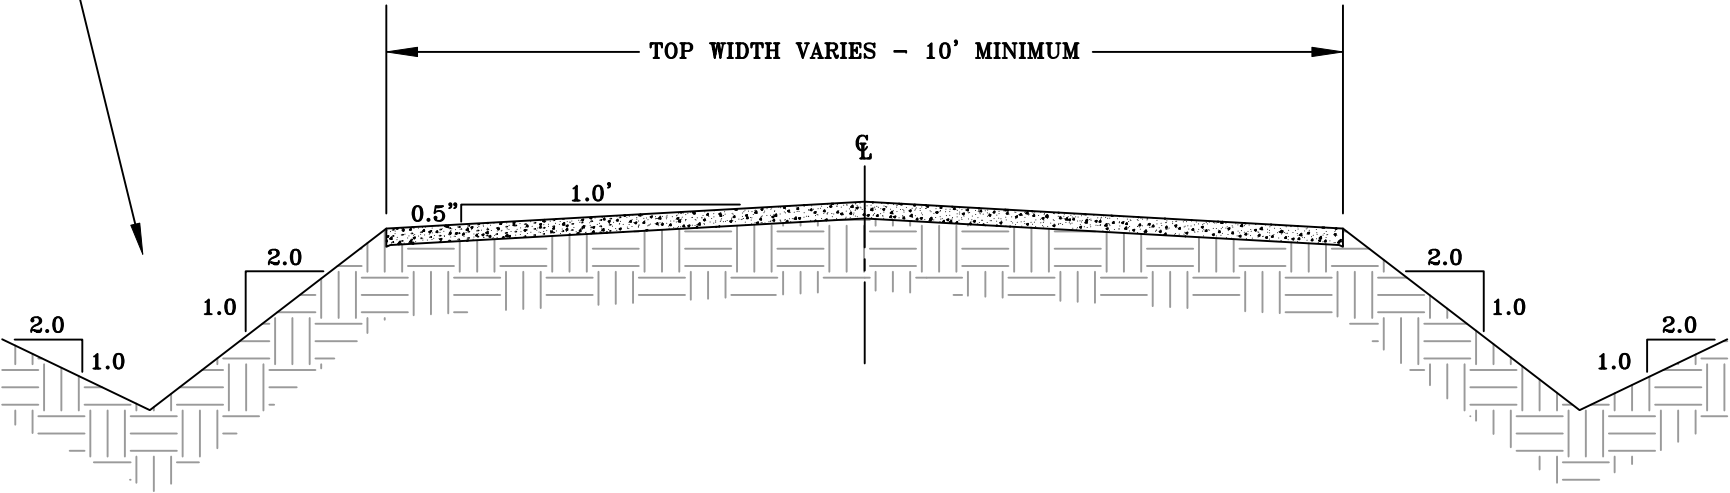

ANCILLARY ROAD
TYPICAL DRAINAGE DITCH CROSS-SECTION

MINIMUM DRY FREEBOARD: 0.5'
MAXIMUM FLOW DEPTH: 2.0'

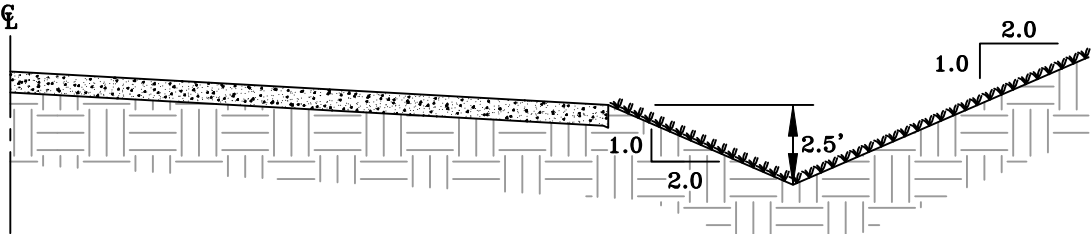

MINIMUM GRADIENT: 0.5%
MAXIMUM GRADIENT: 10.0%

DRAINAGE DITCH TO BE LINED WITH GRASS MIXTURE.