
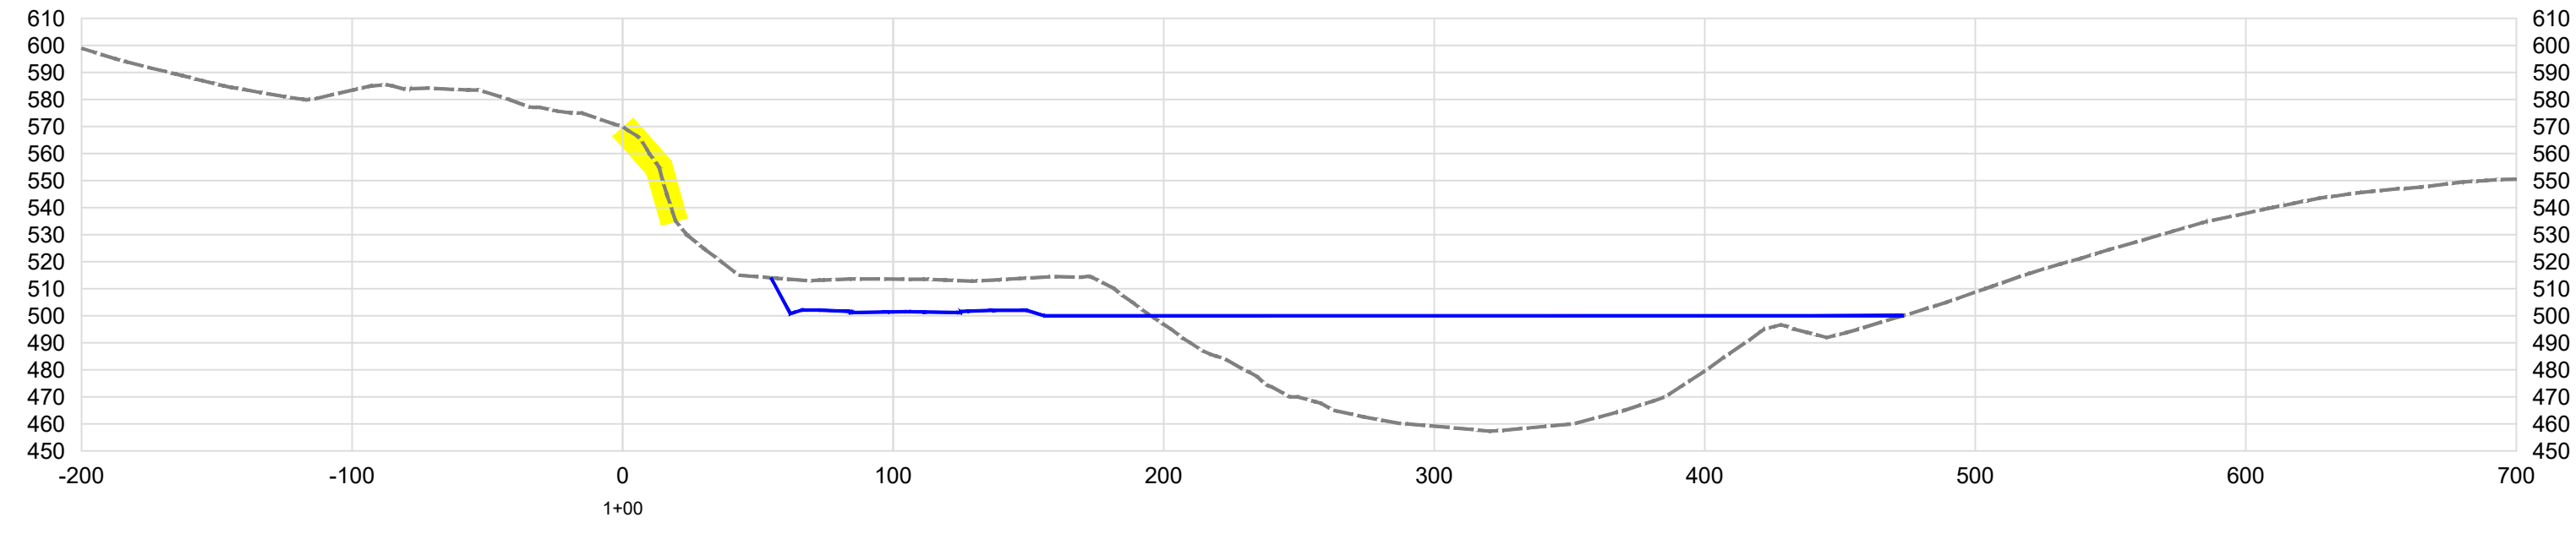
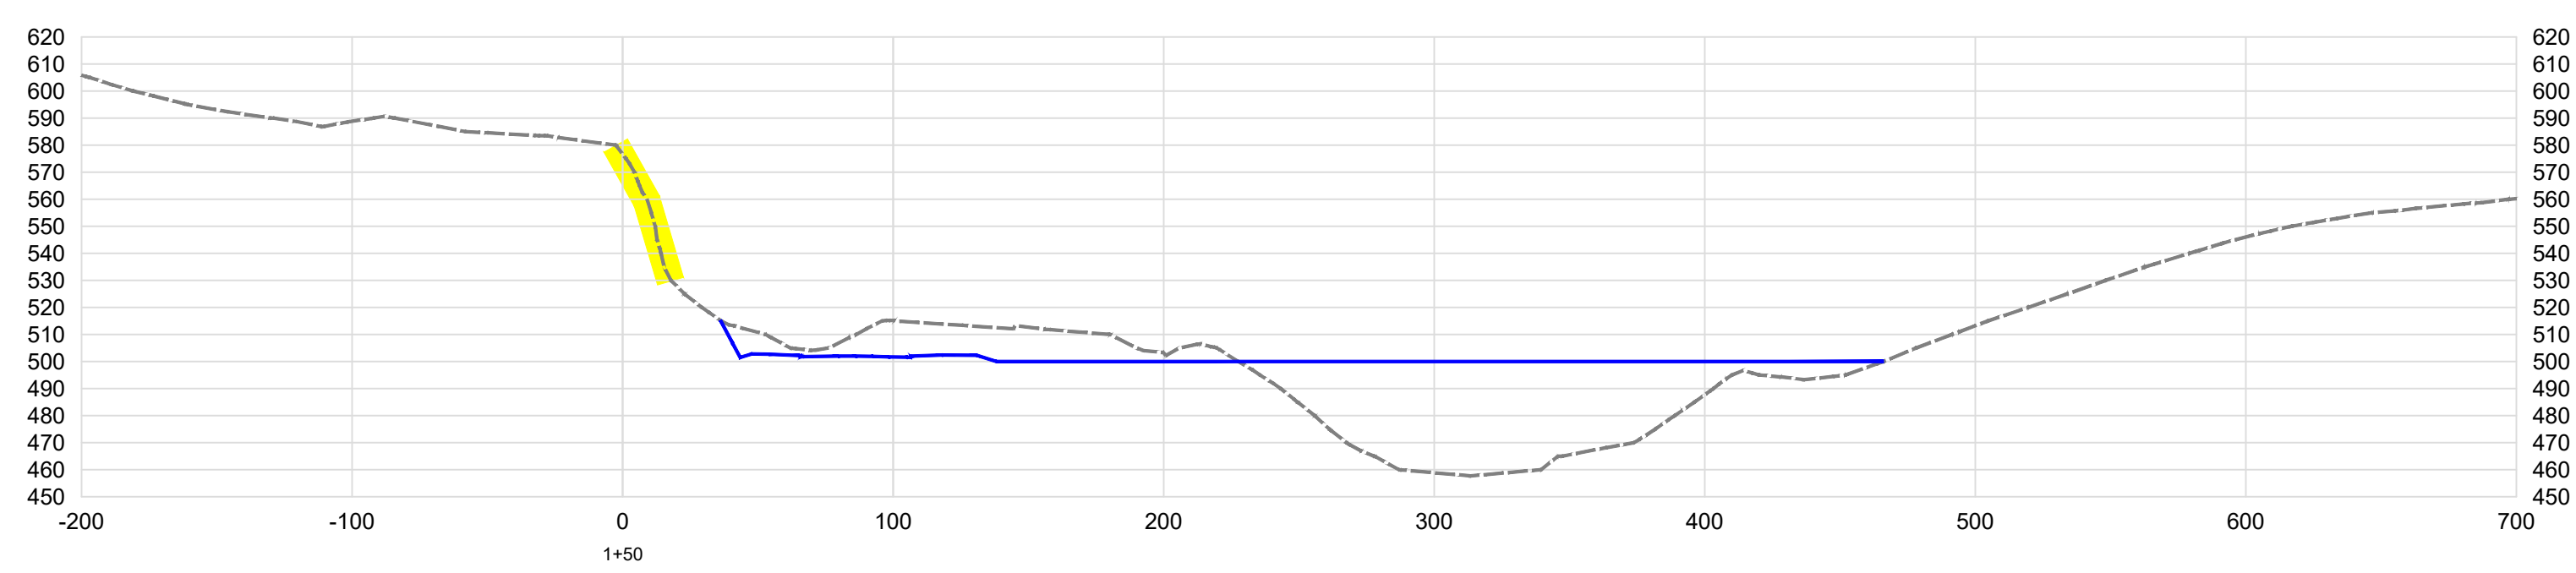
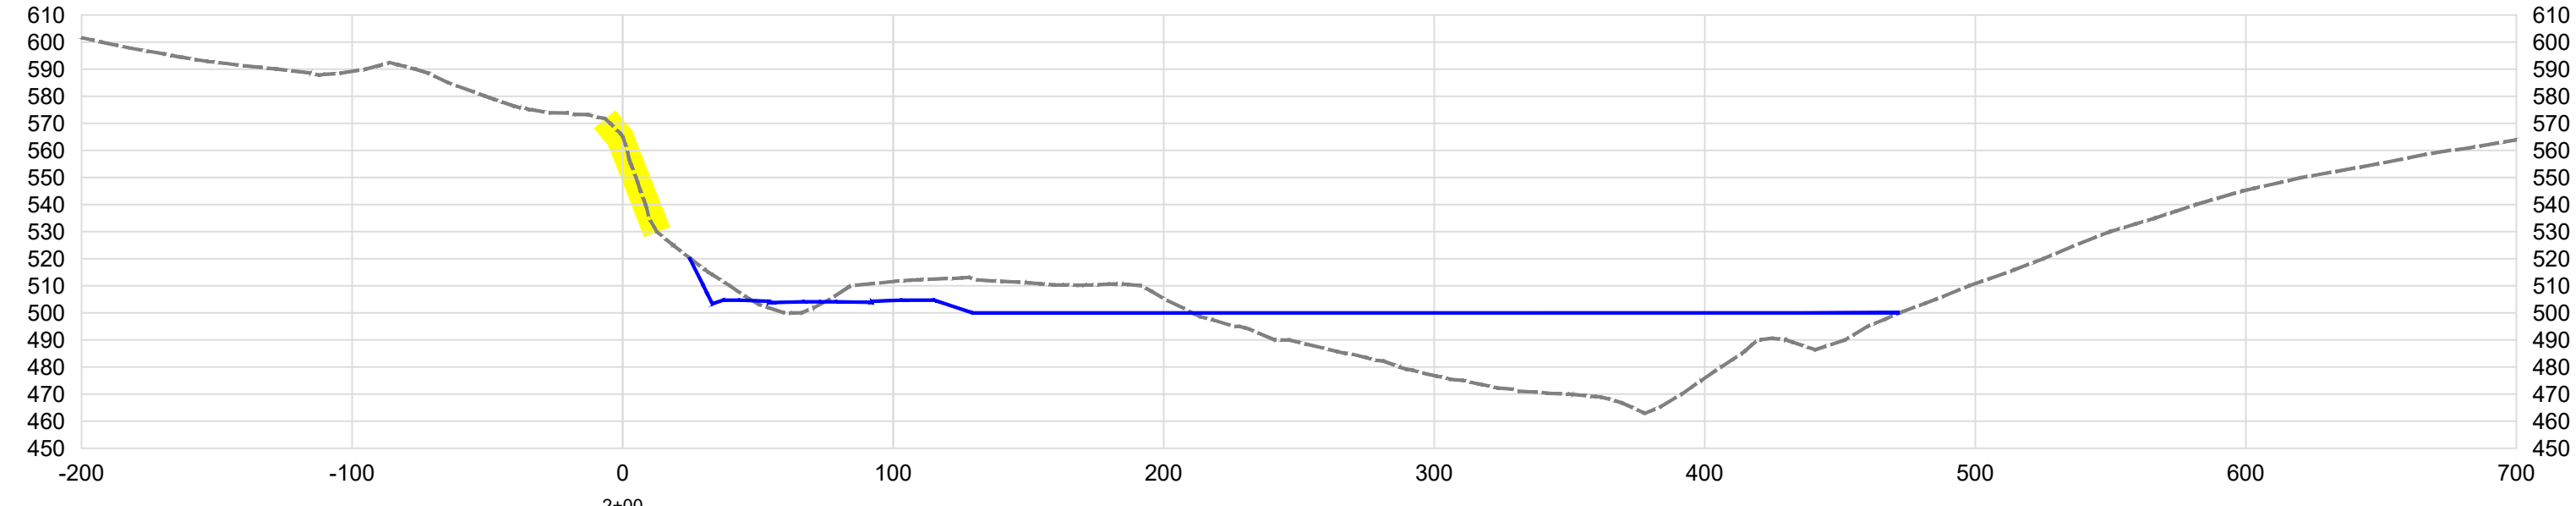
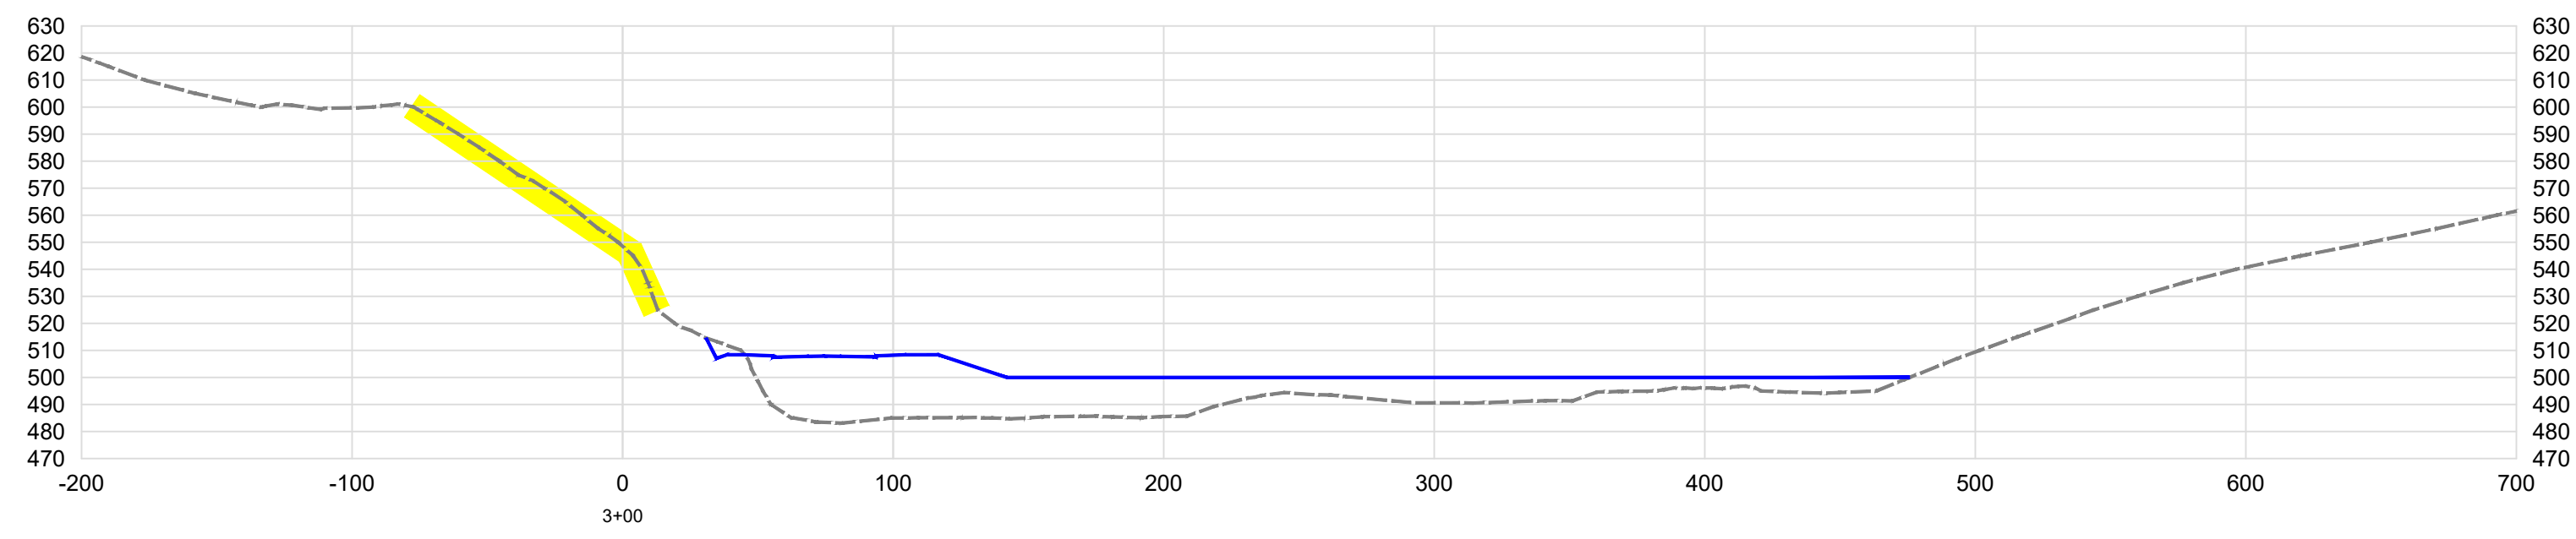
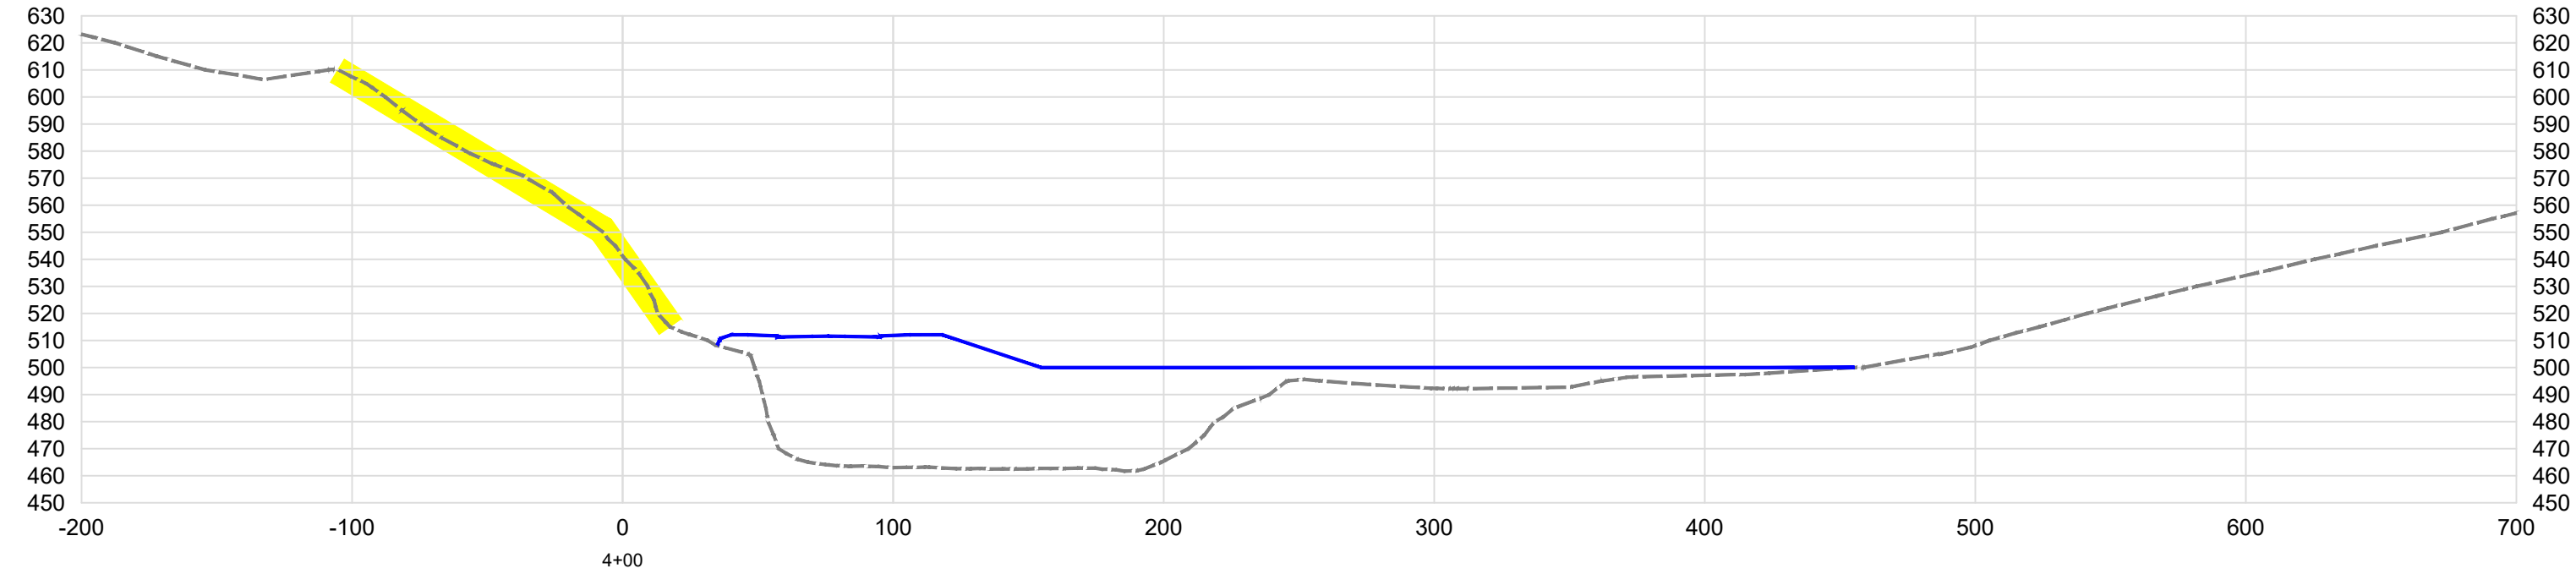
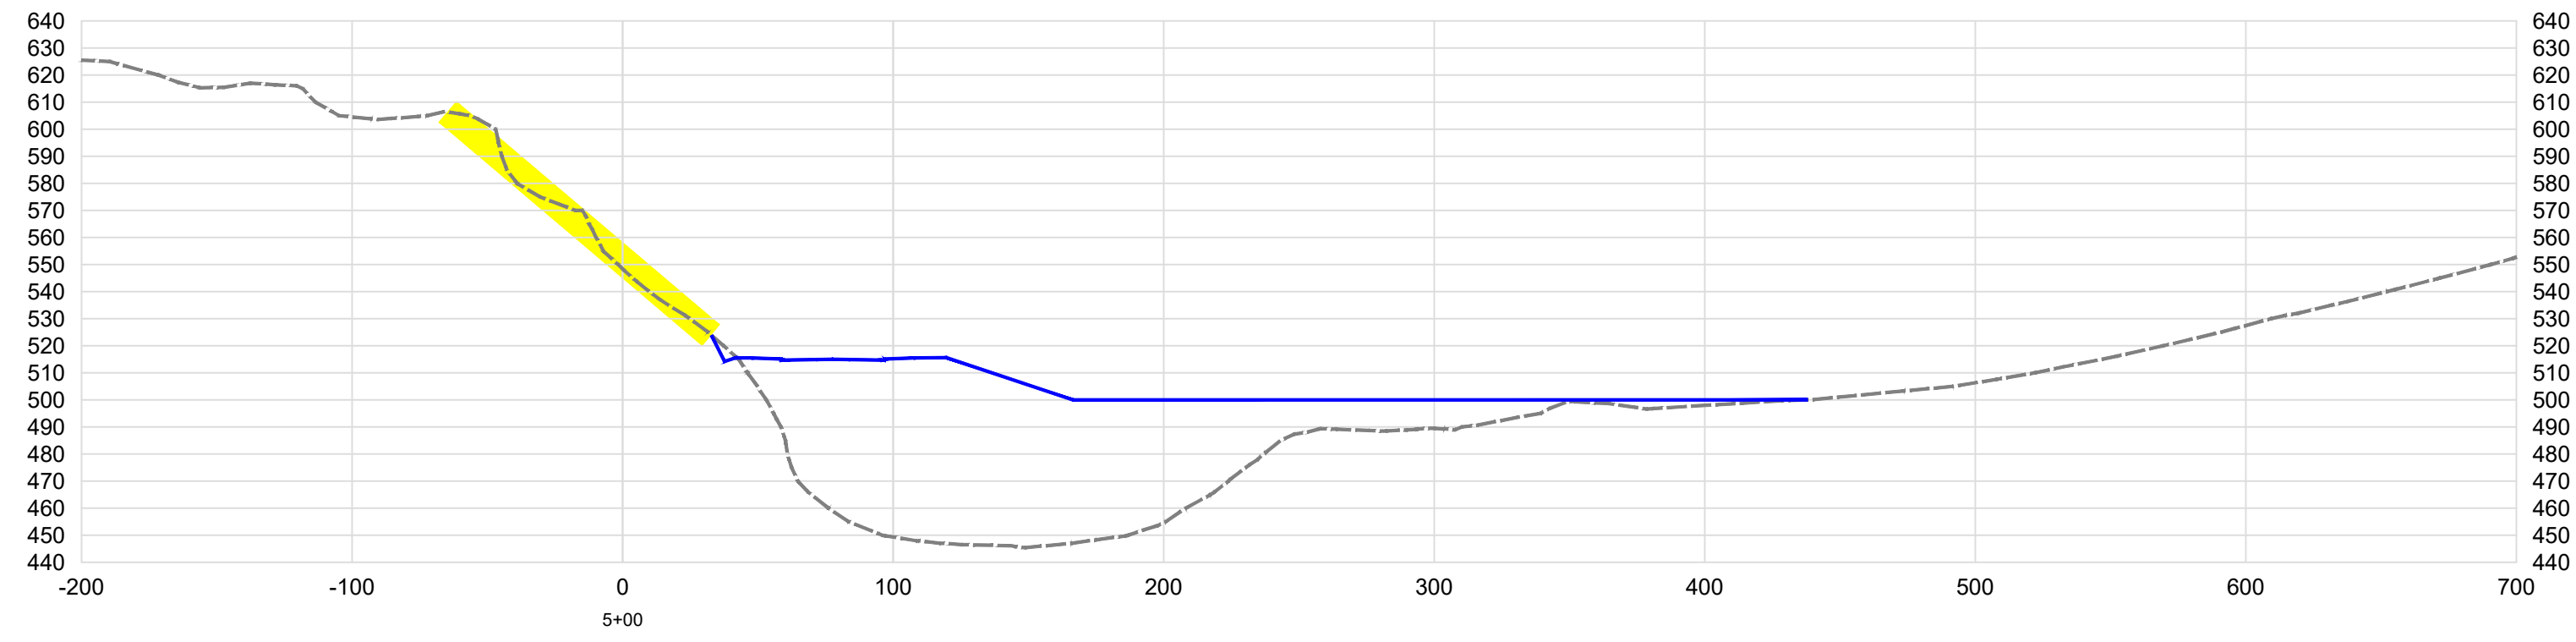
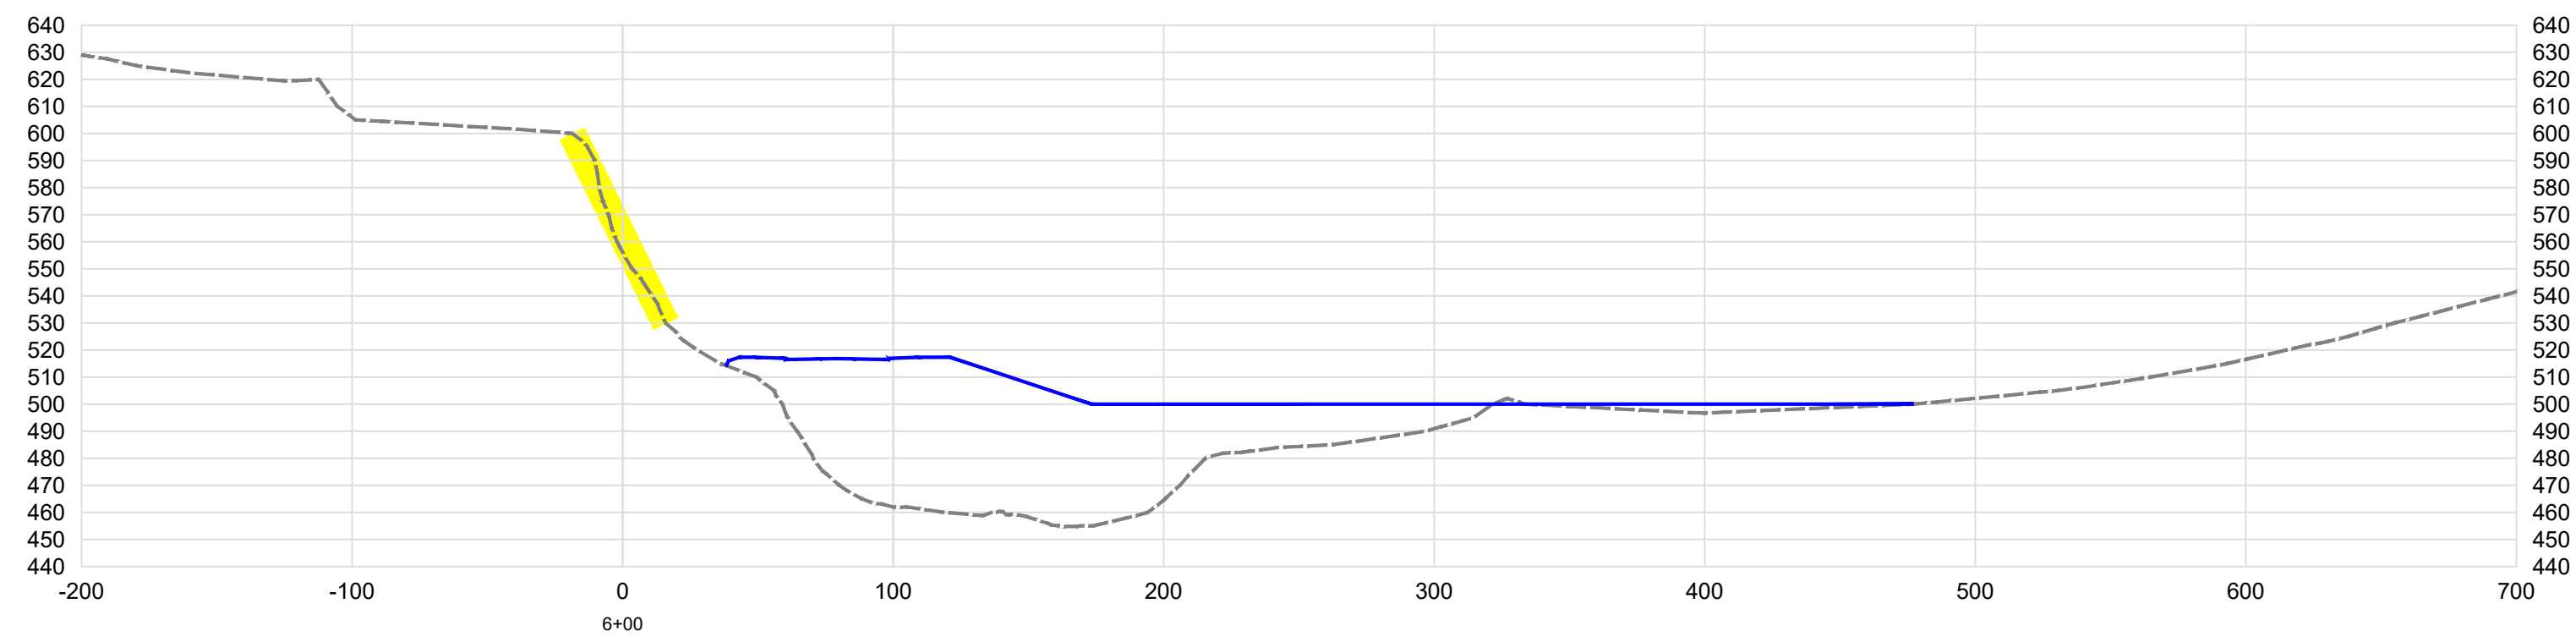
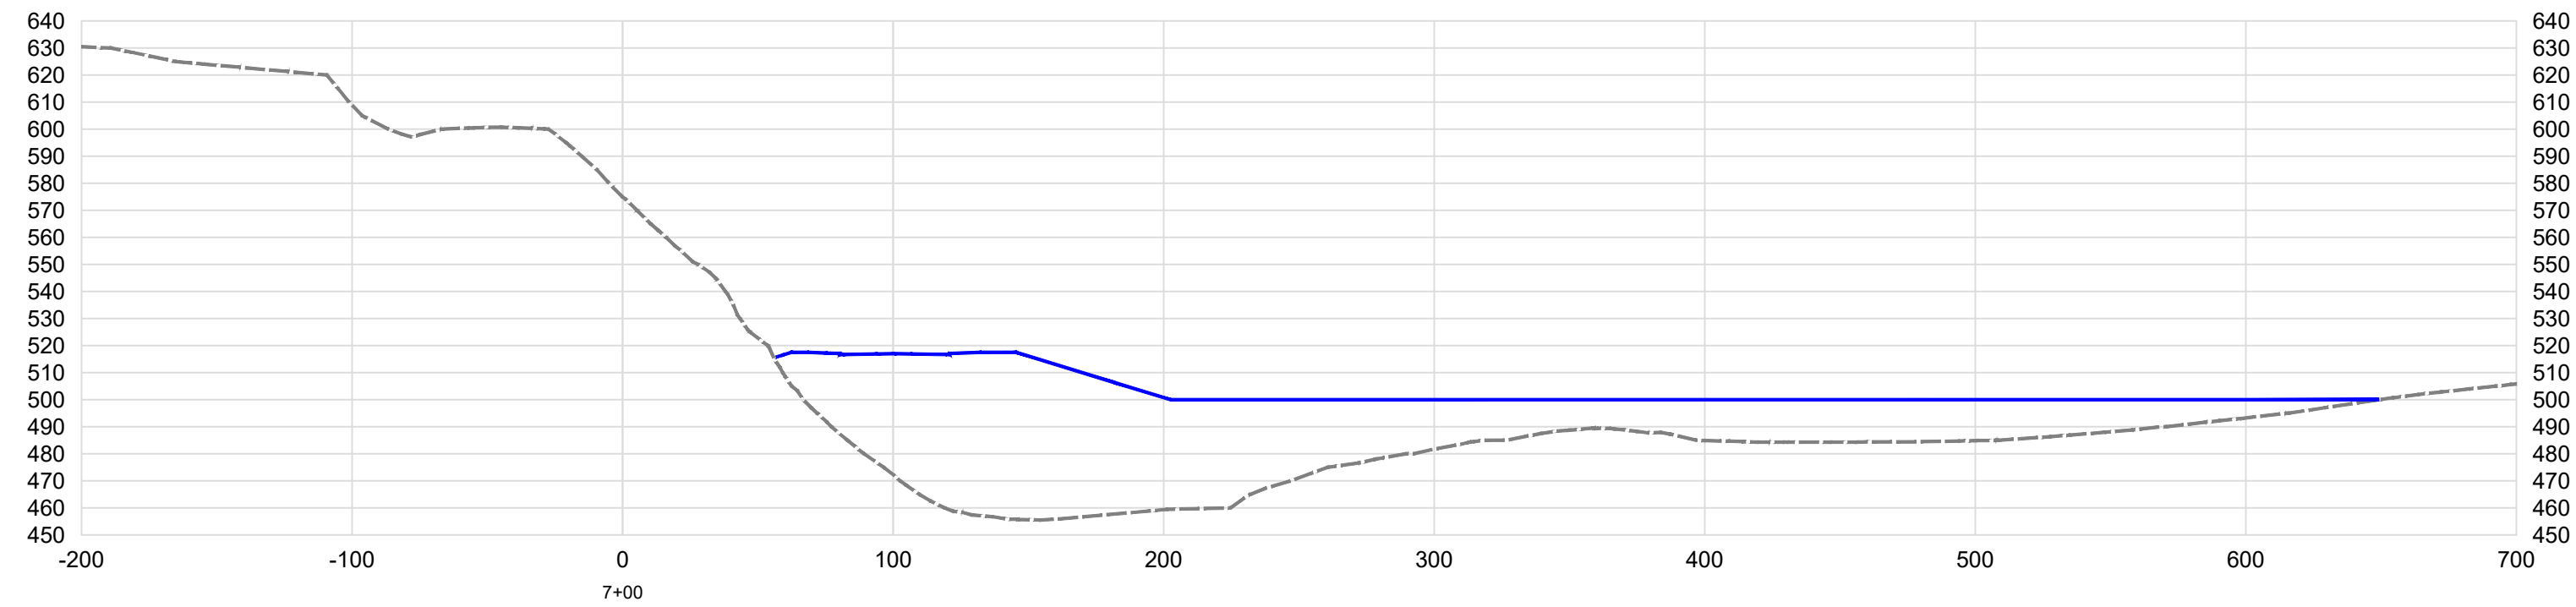


Horizontal=60
Vertical=60

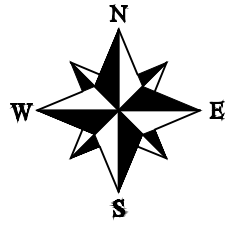

LEGEND
Existing Topo -----
Pad Design —————
Highwall —————

No.	Date	Revision	Drawn	Checked	Approved

 **DRUMMOND COMPANY, INC.** 
P.O. BOX 1549 JASPER, AL 35501

**SURFACE MINE #1
HIGHWALL
SECTIONS**

Scale: 1" = 60'	Date: 07/06/2026	Layout Name: Layout 3b
Drawn By: CEJ	Checked By: DP	Drawing No. AL-E-1115
Approved By: SI		