

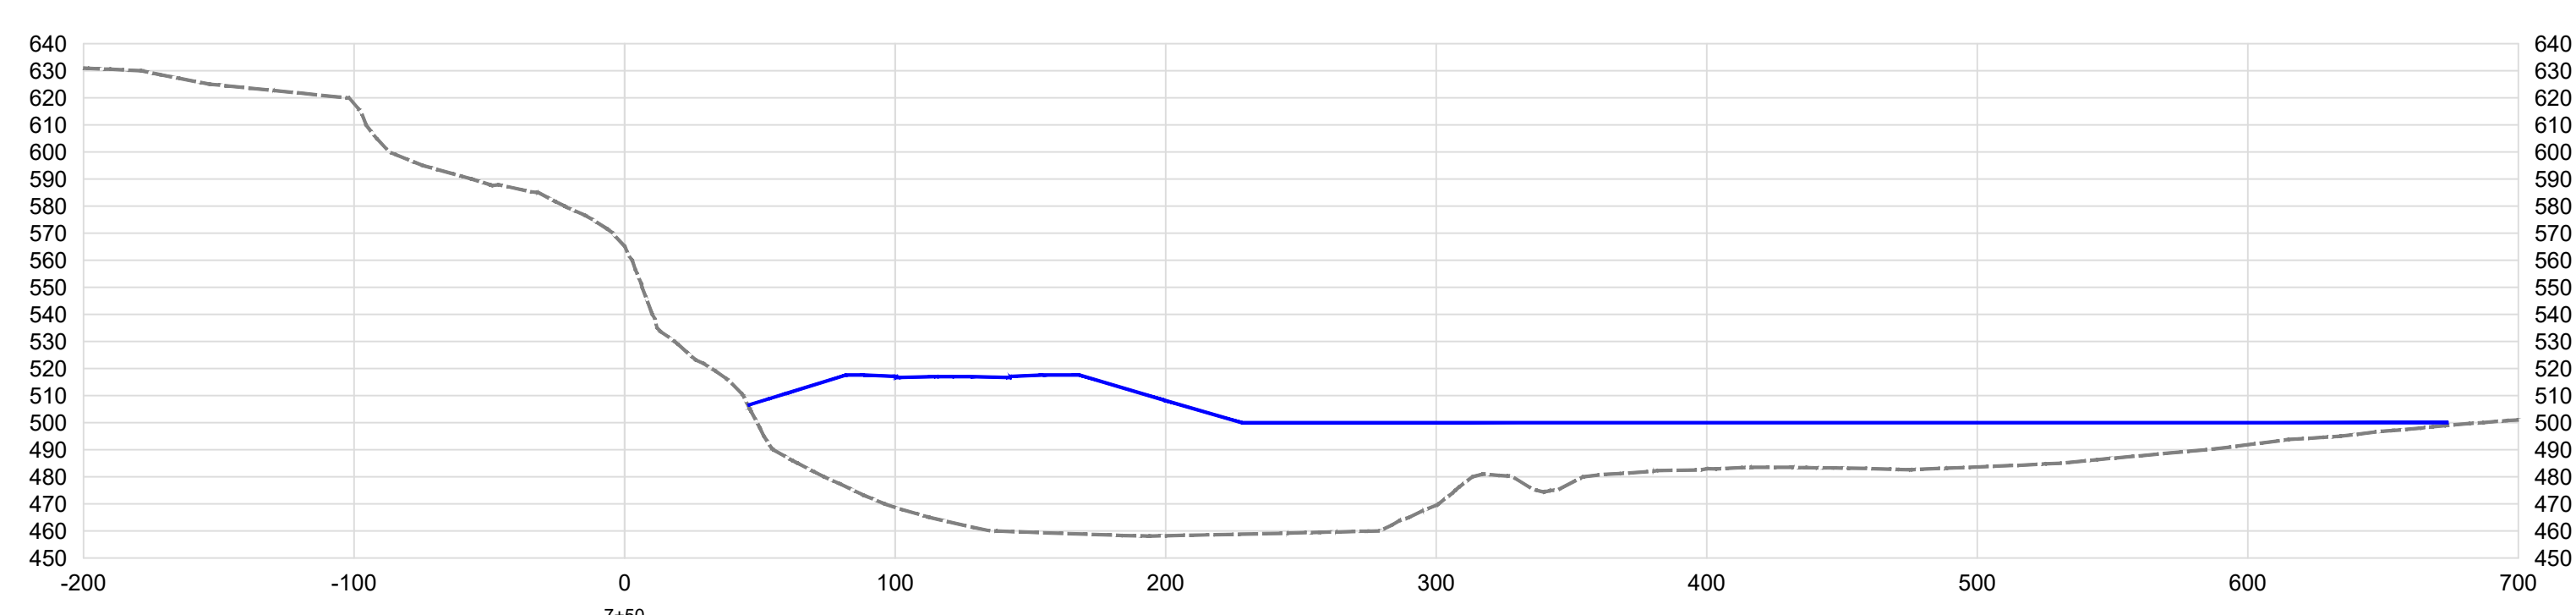
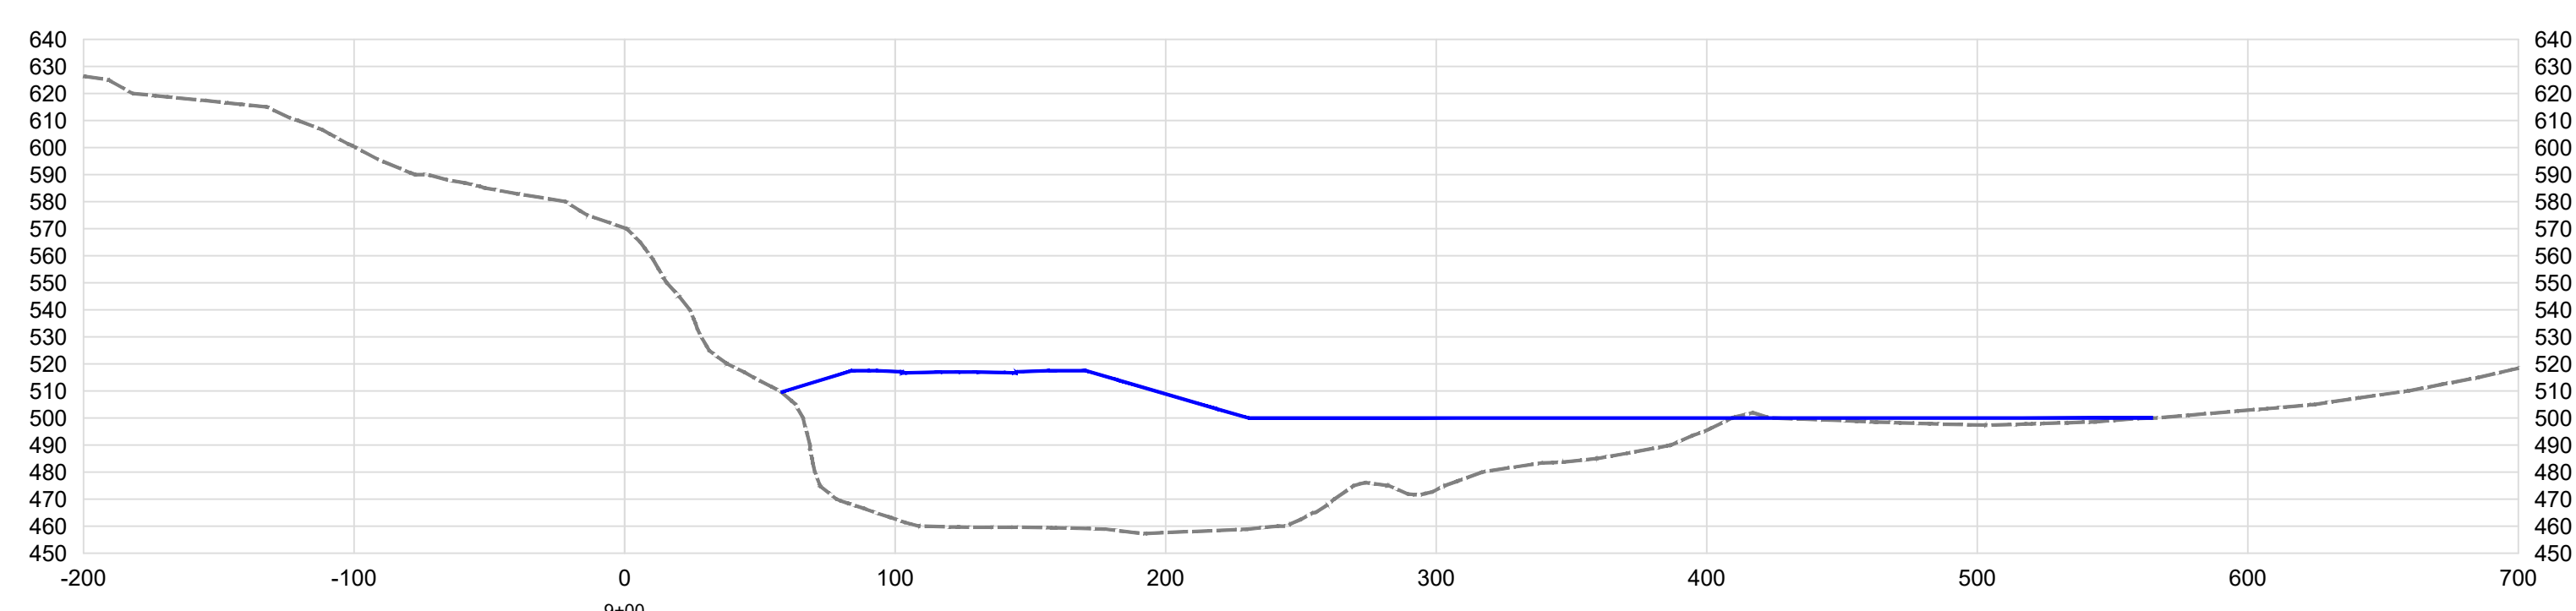
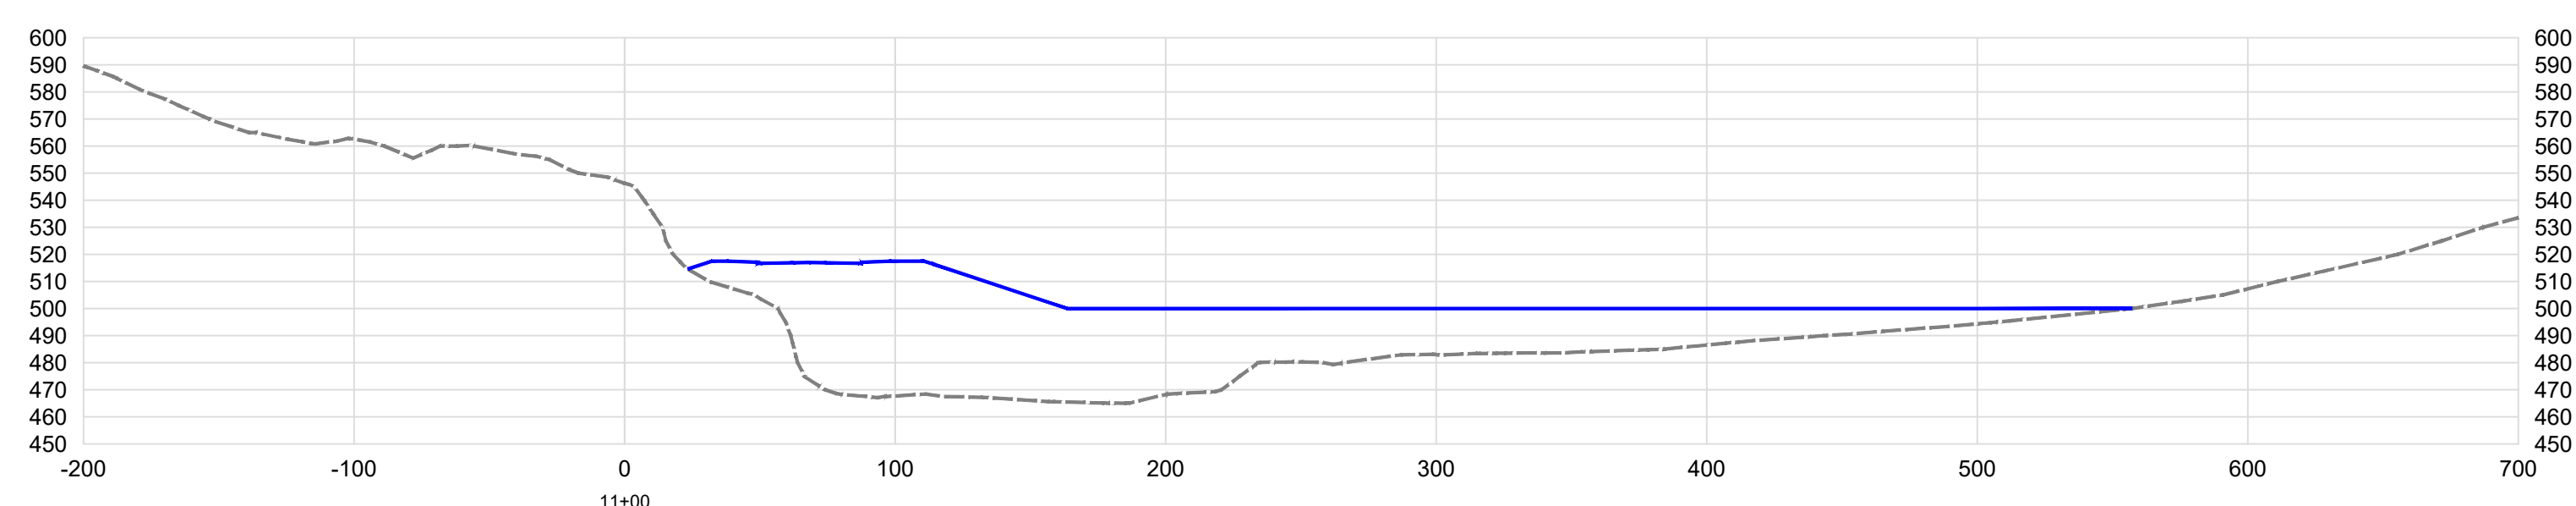
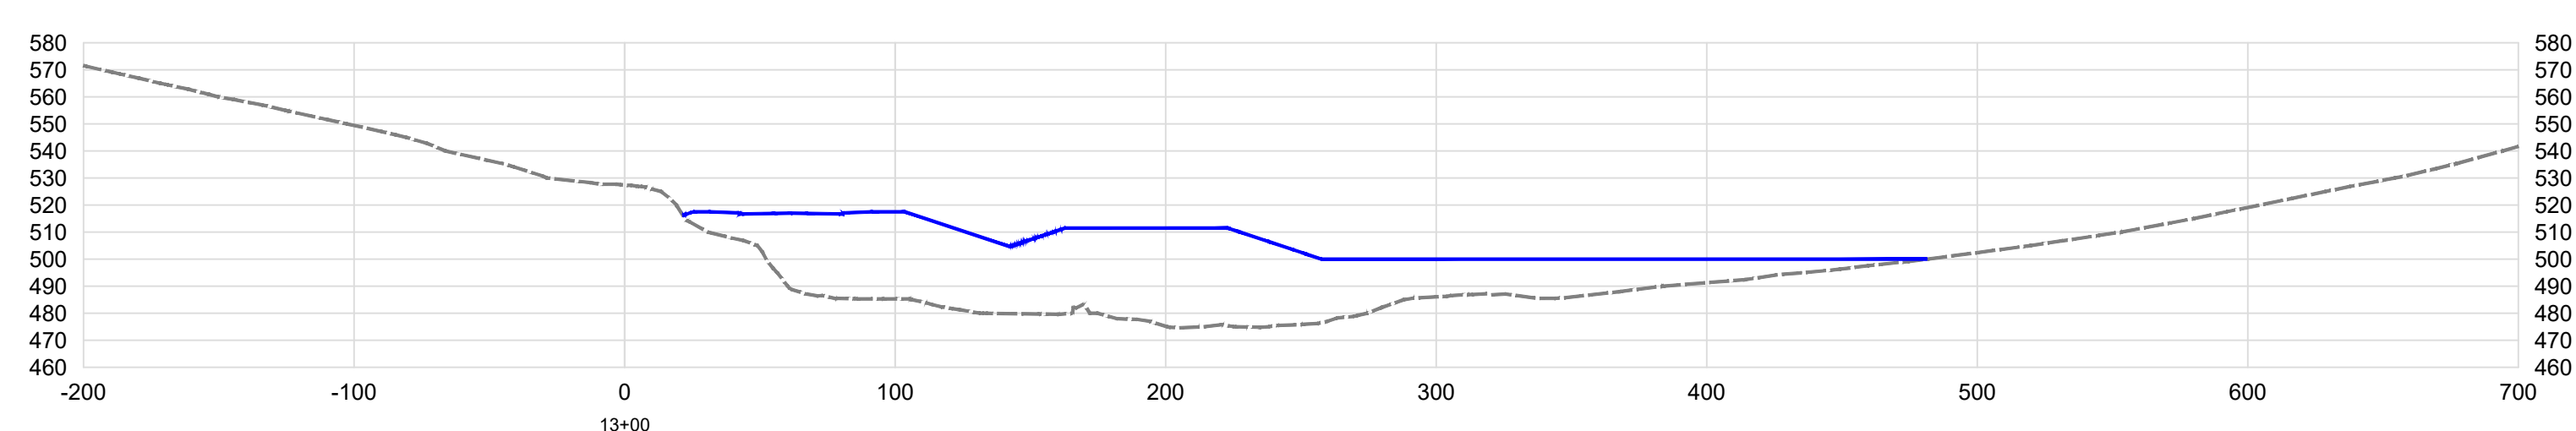
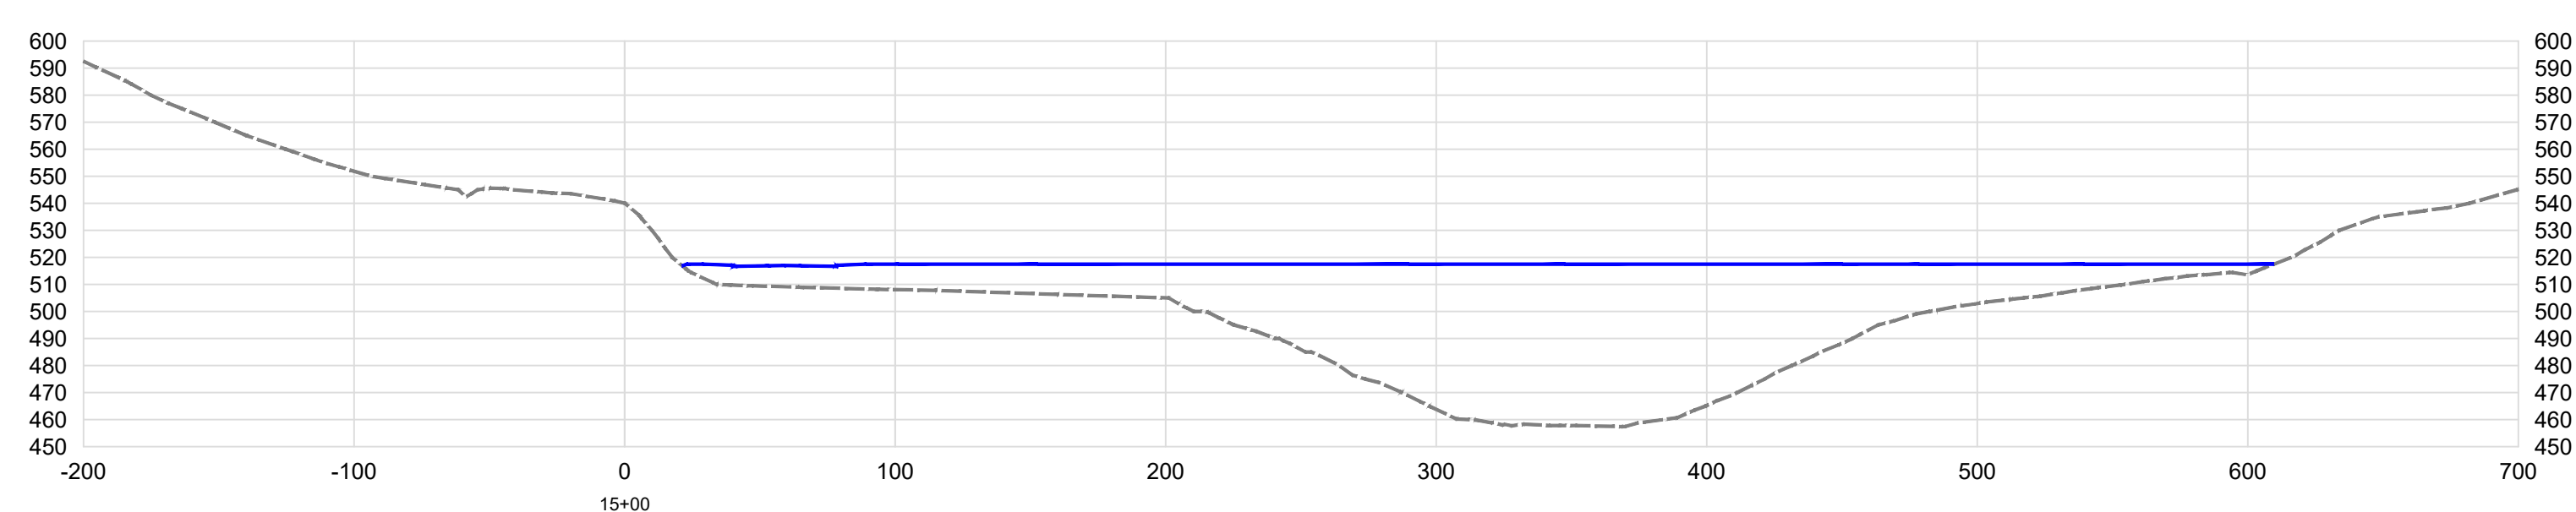
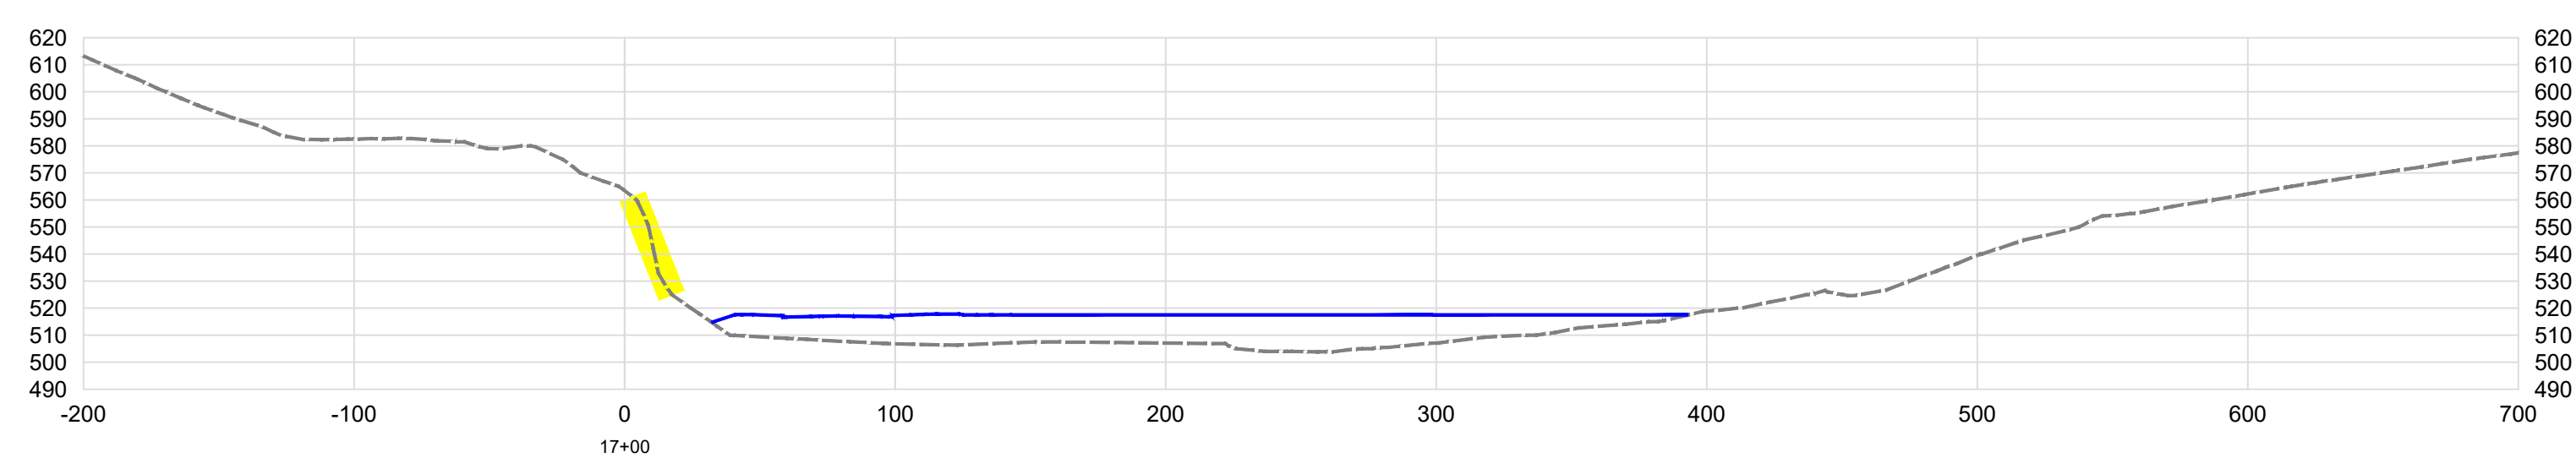
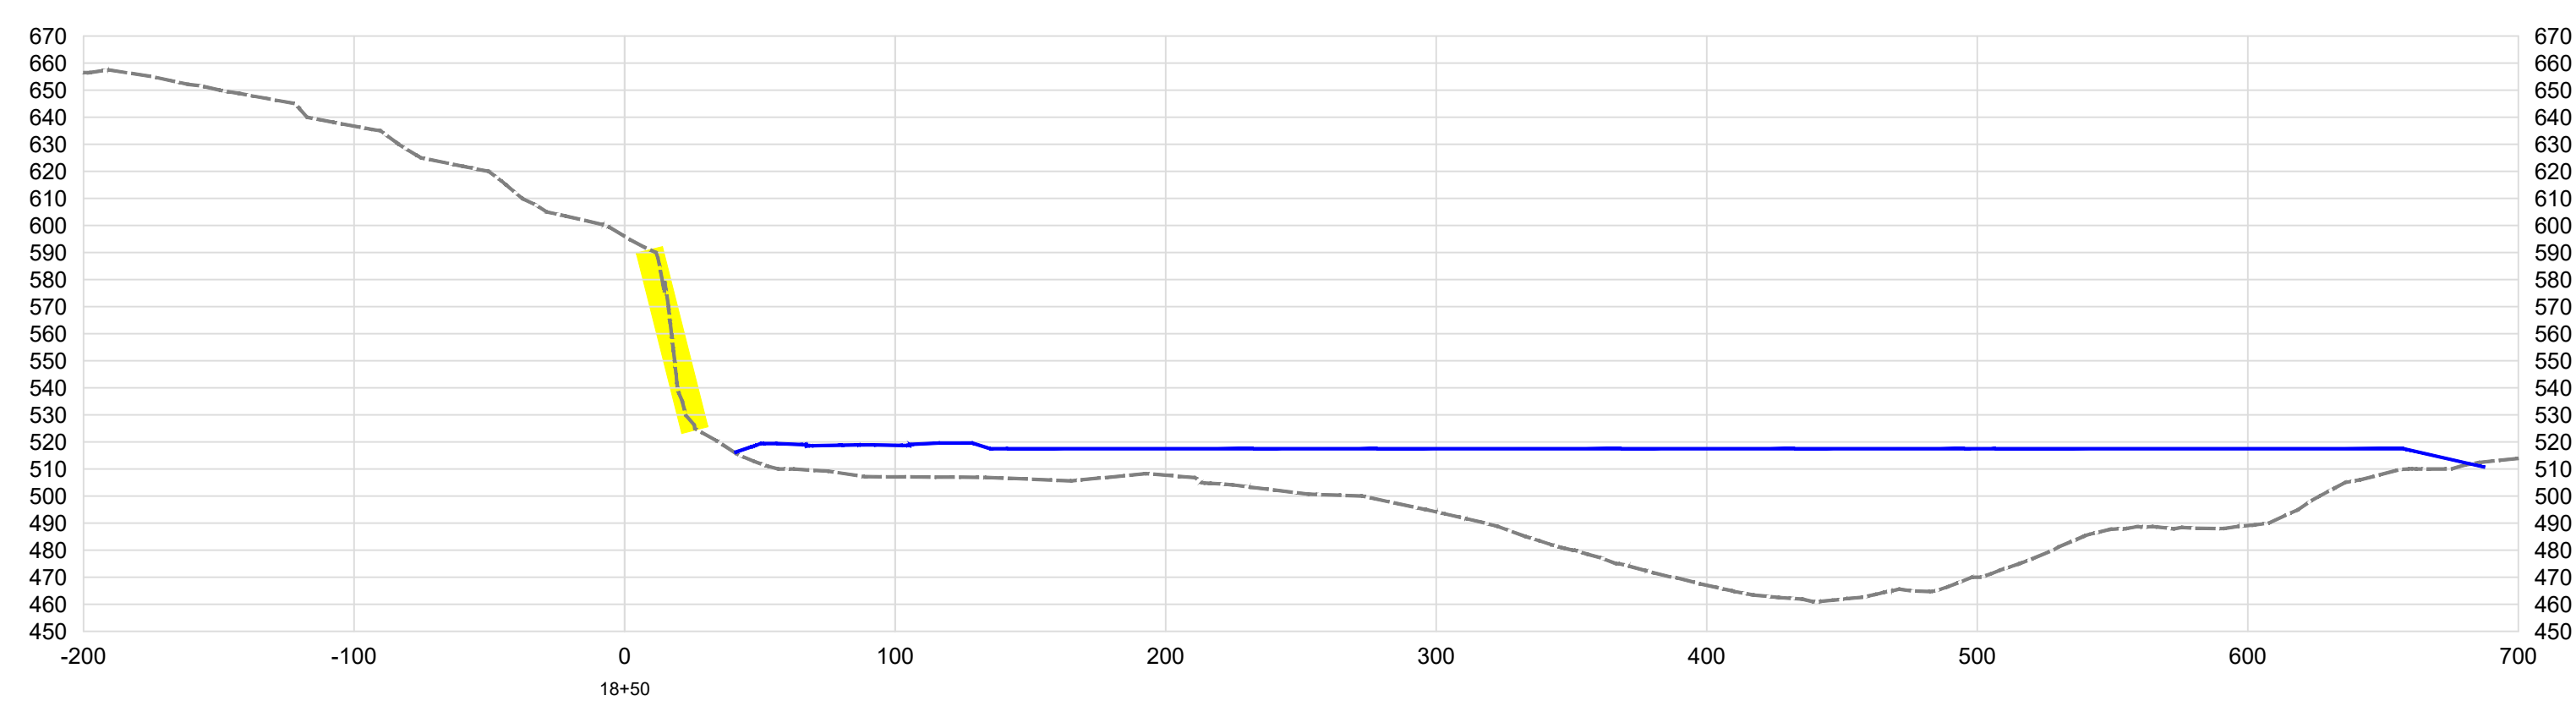
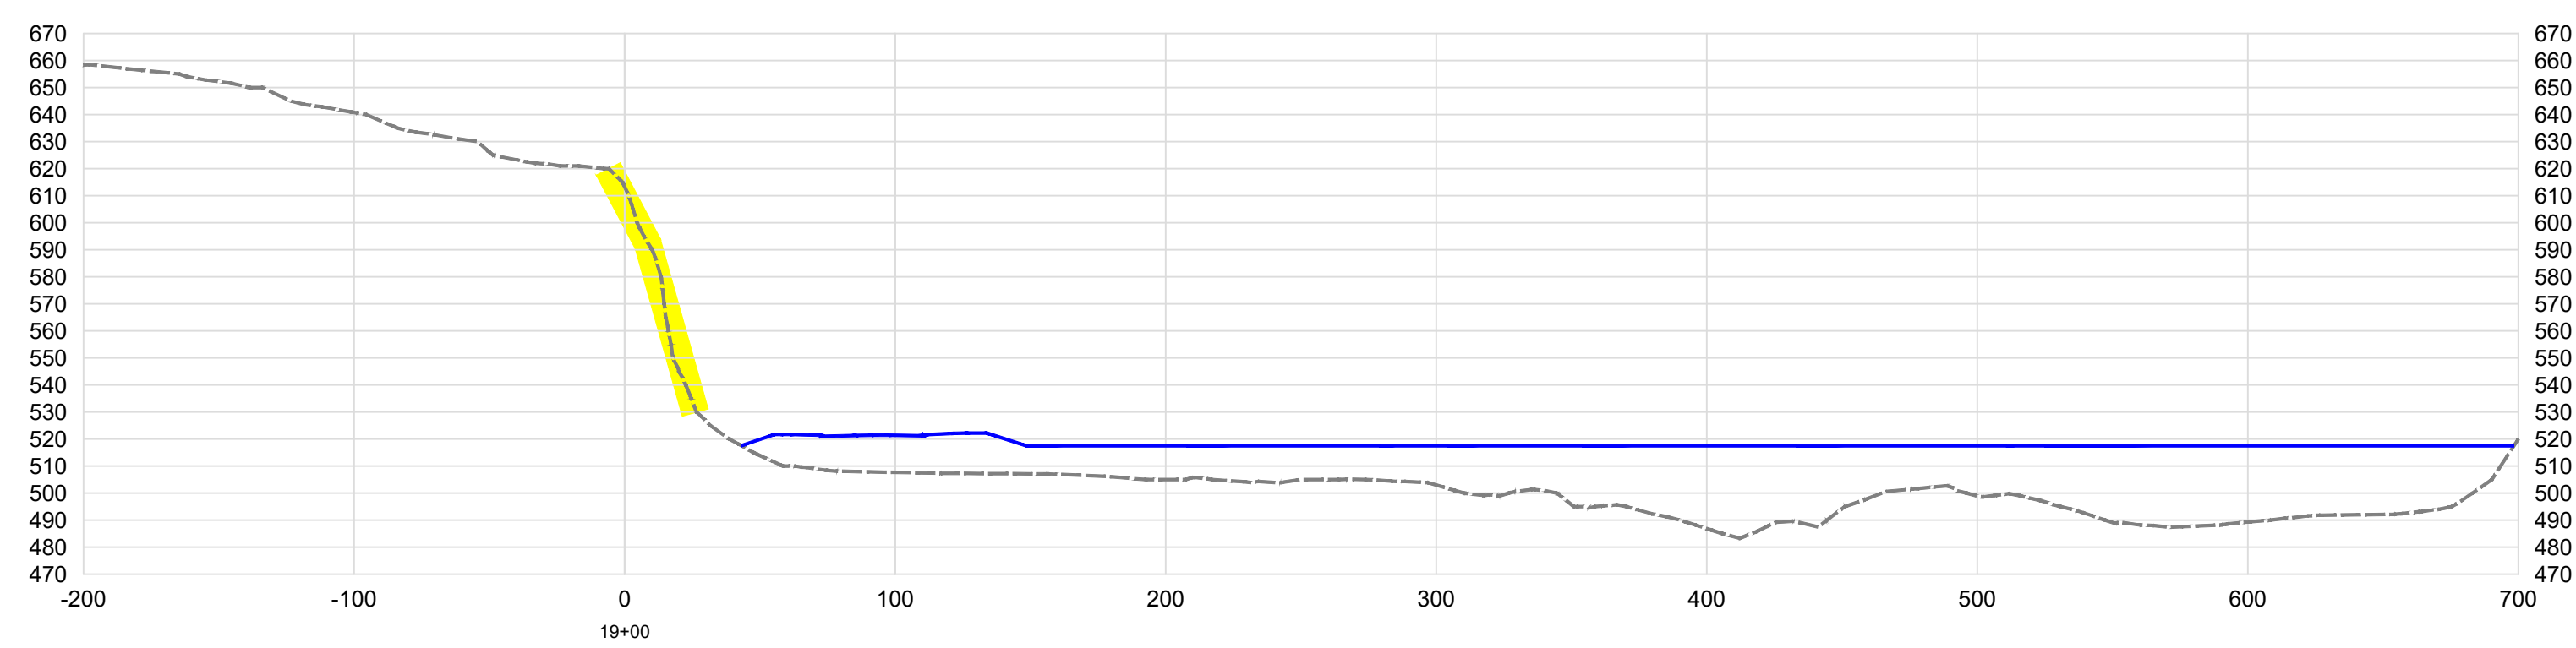


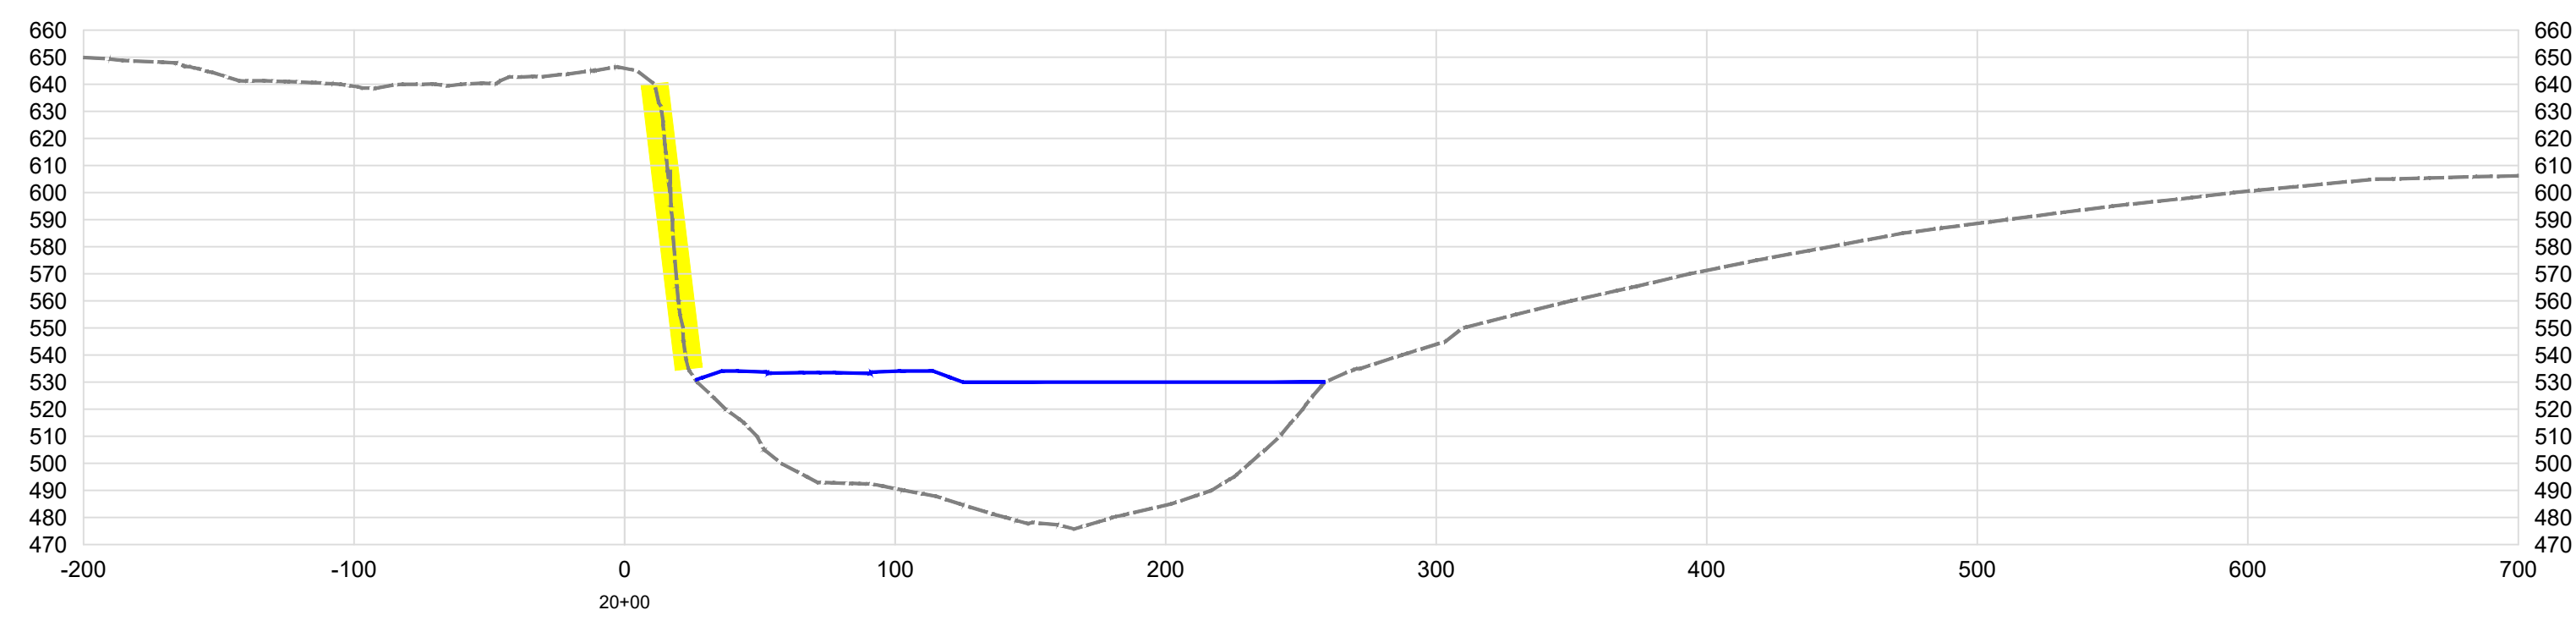

Horizontal=60
Vertical=60

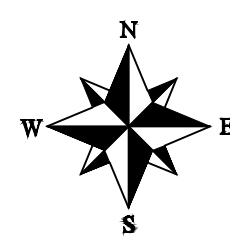

LEGEND

Existing Topo ———
Pad Design ———
Highwall ———

[illegible]