

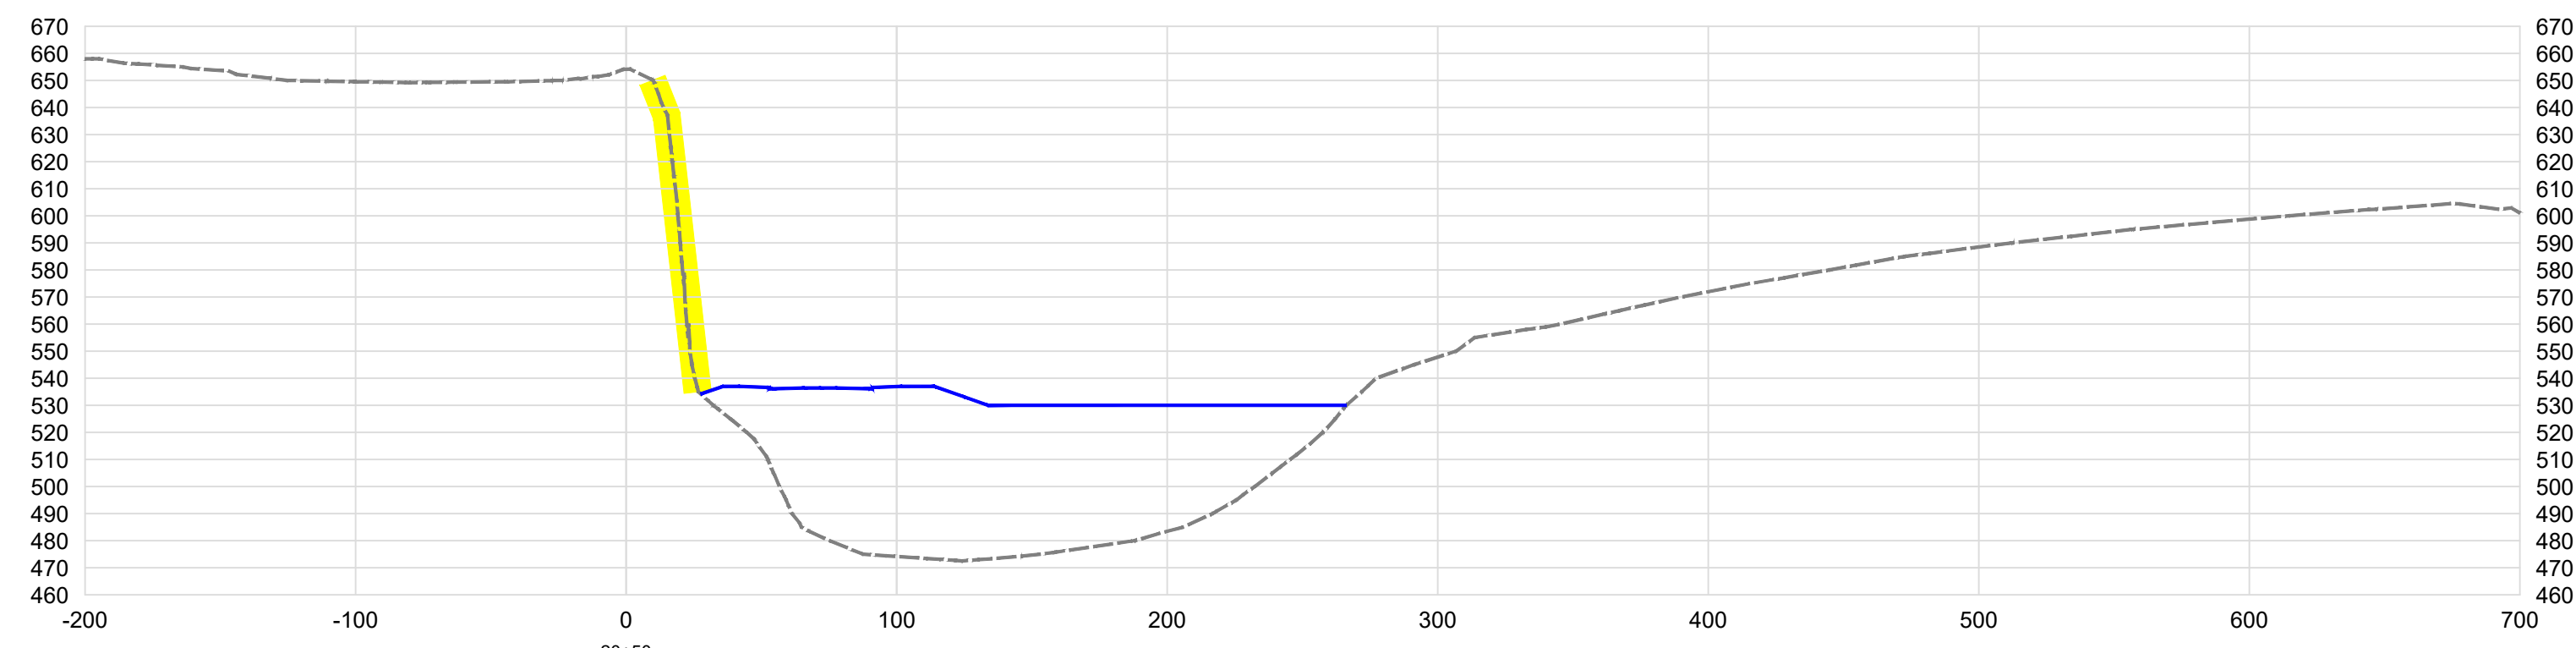
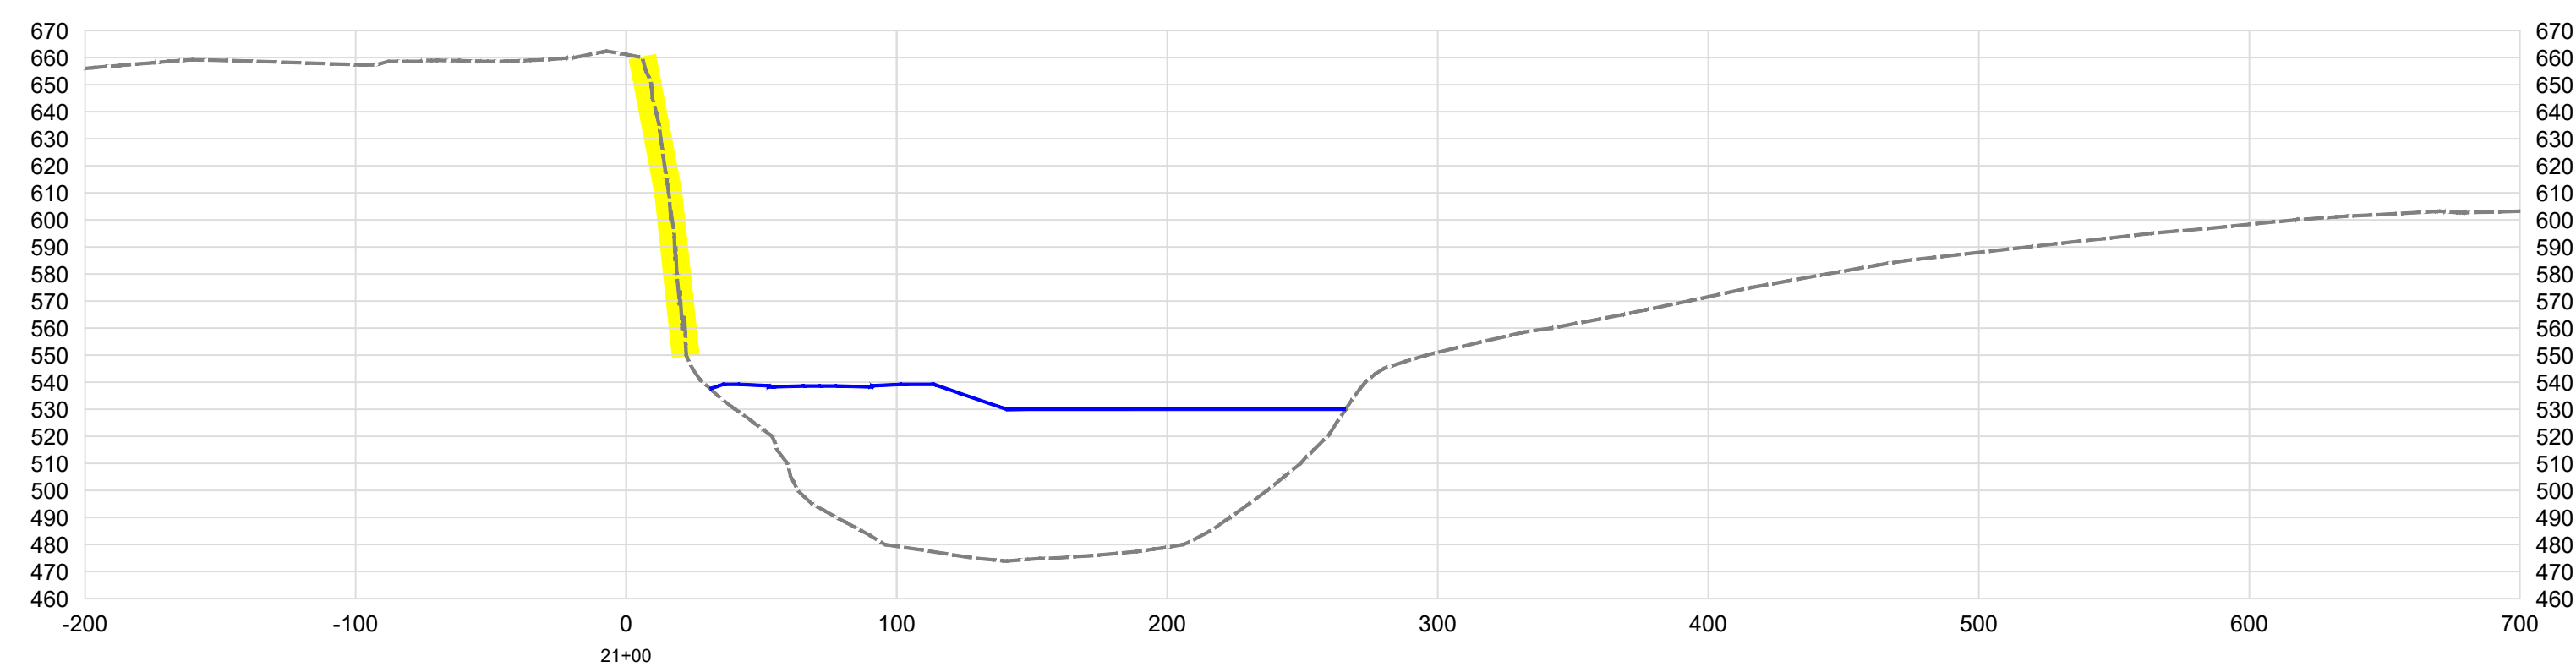
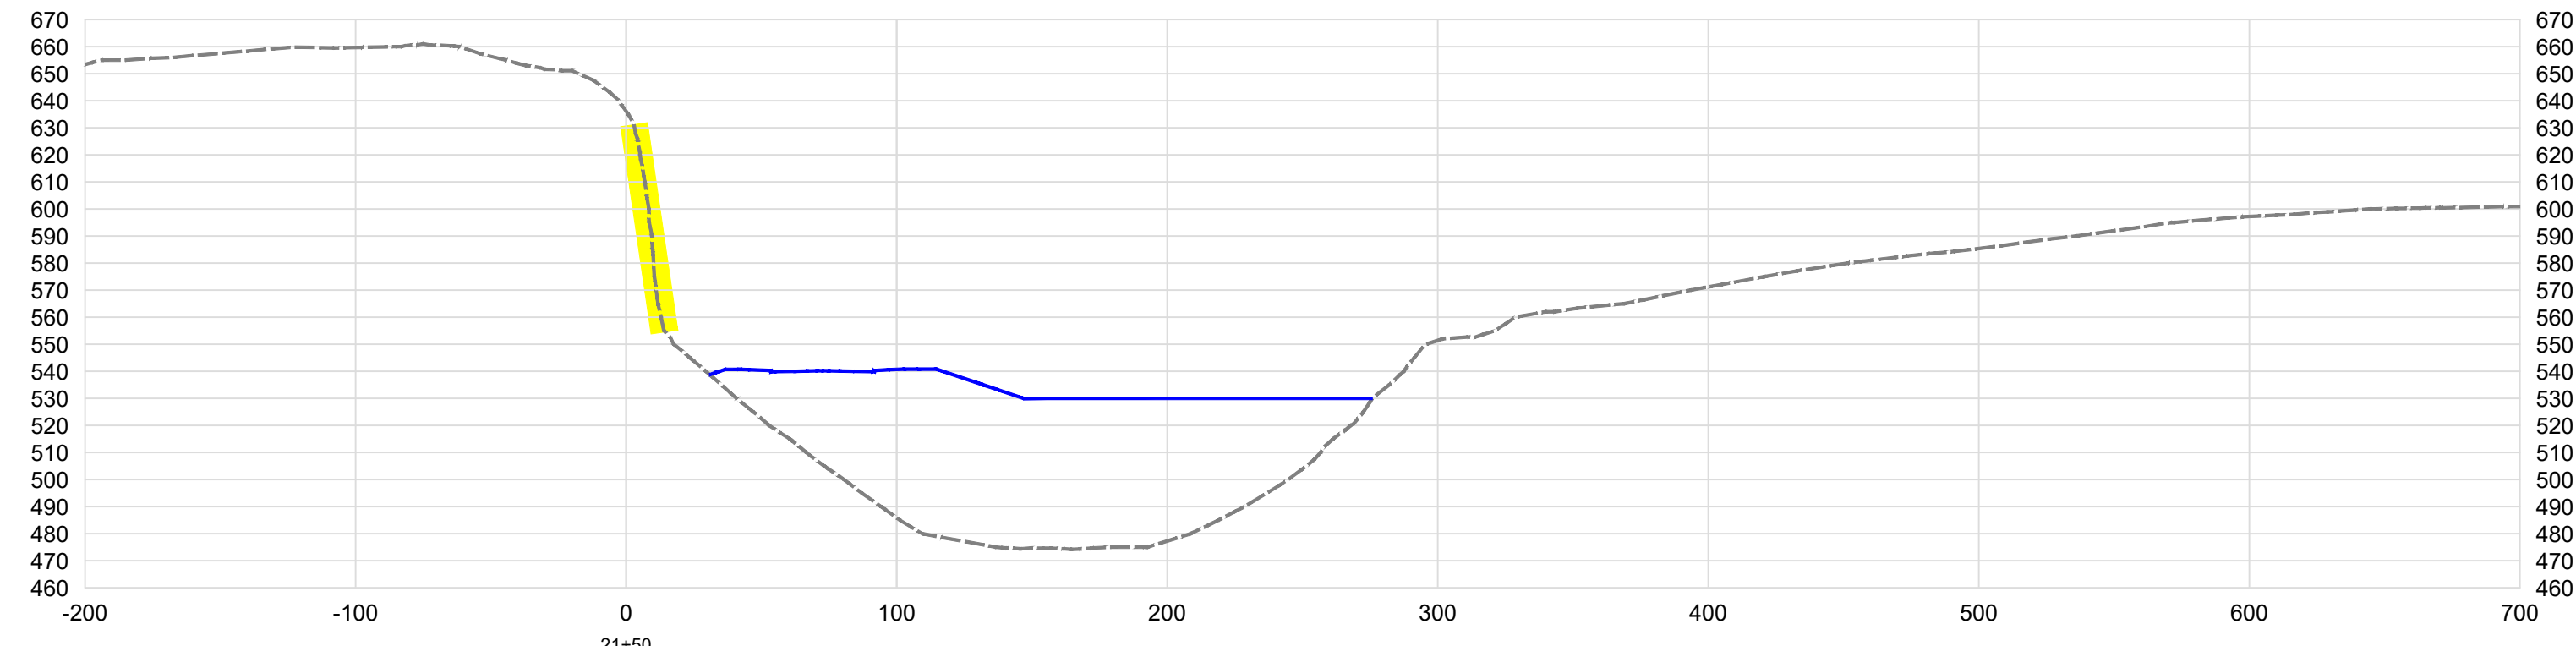
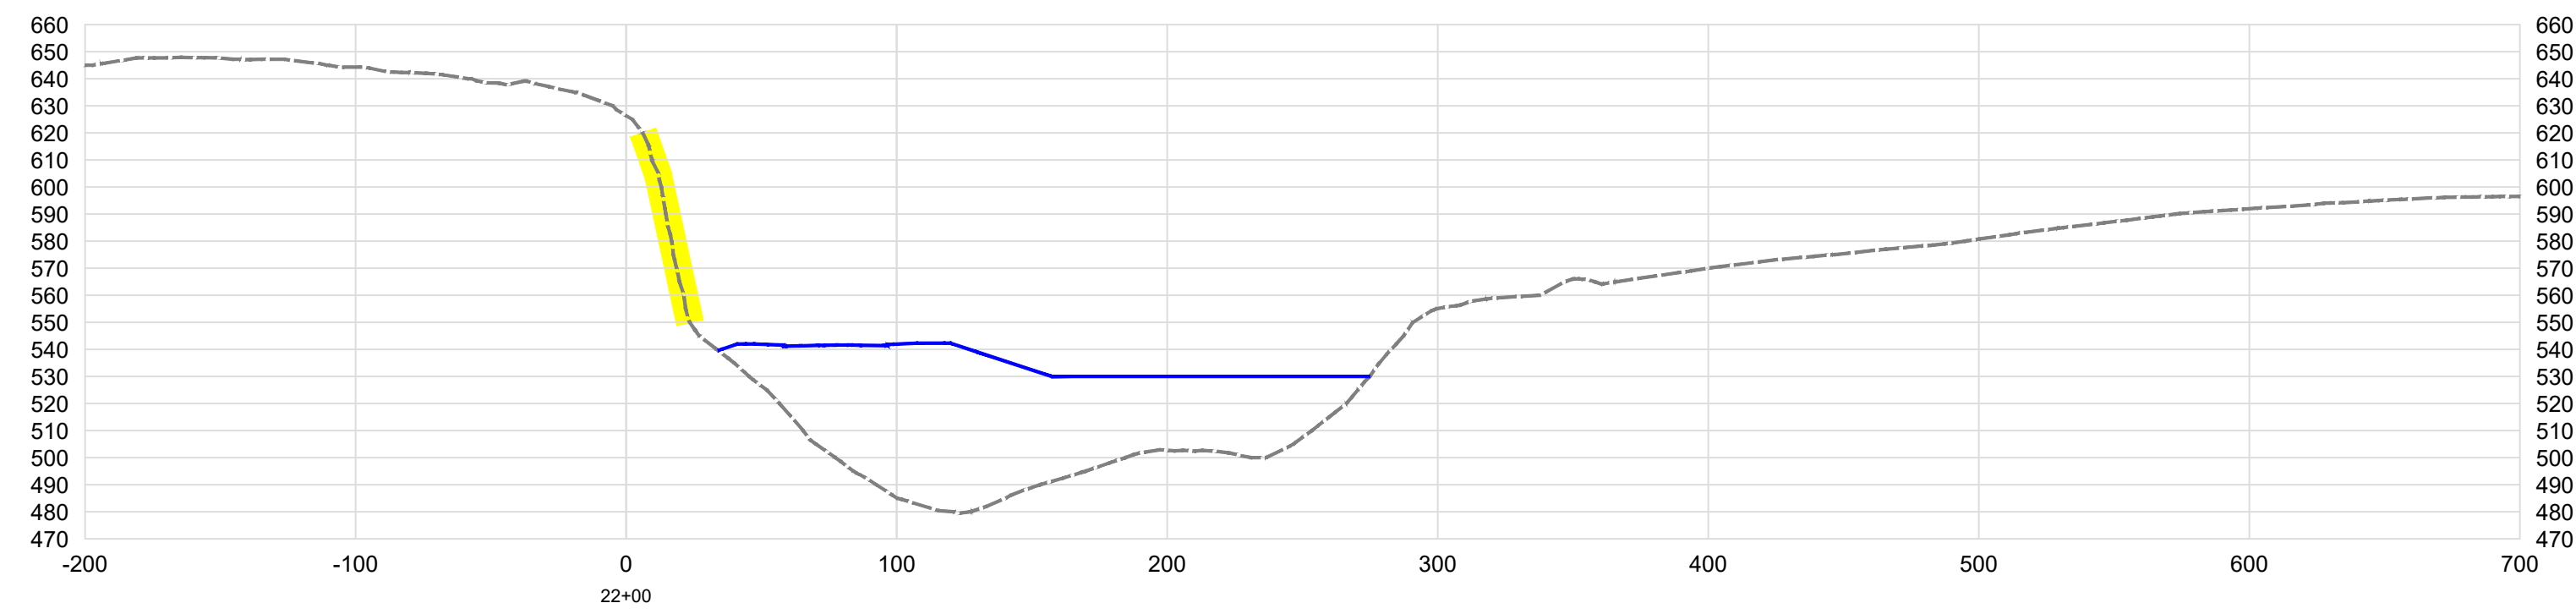
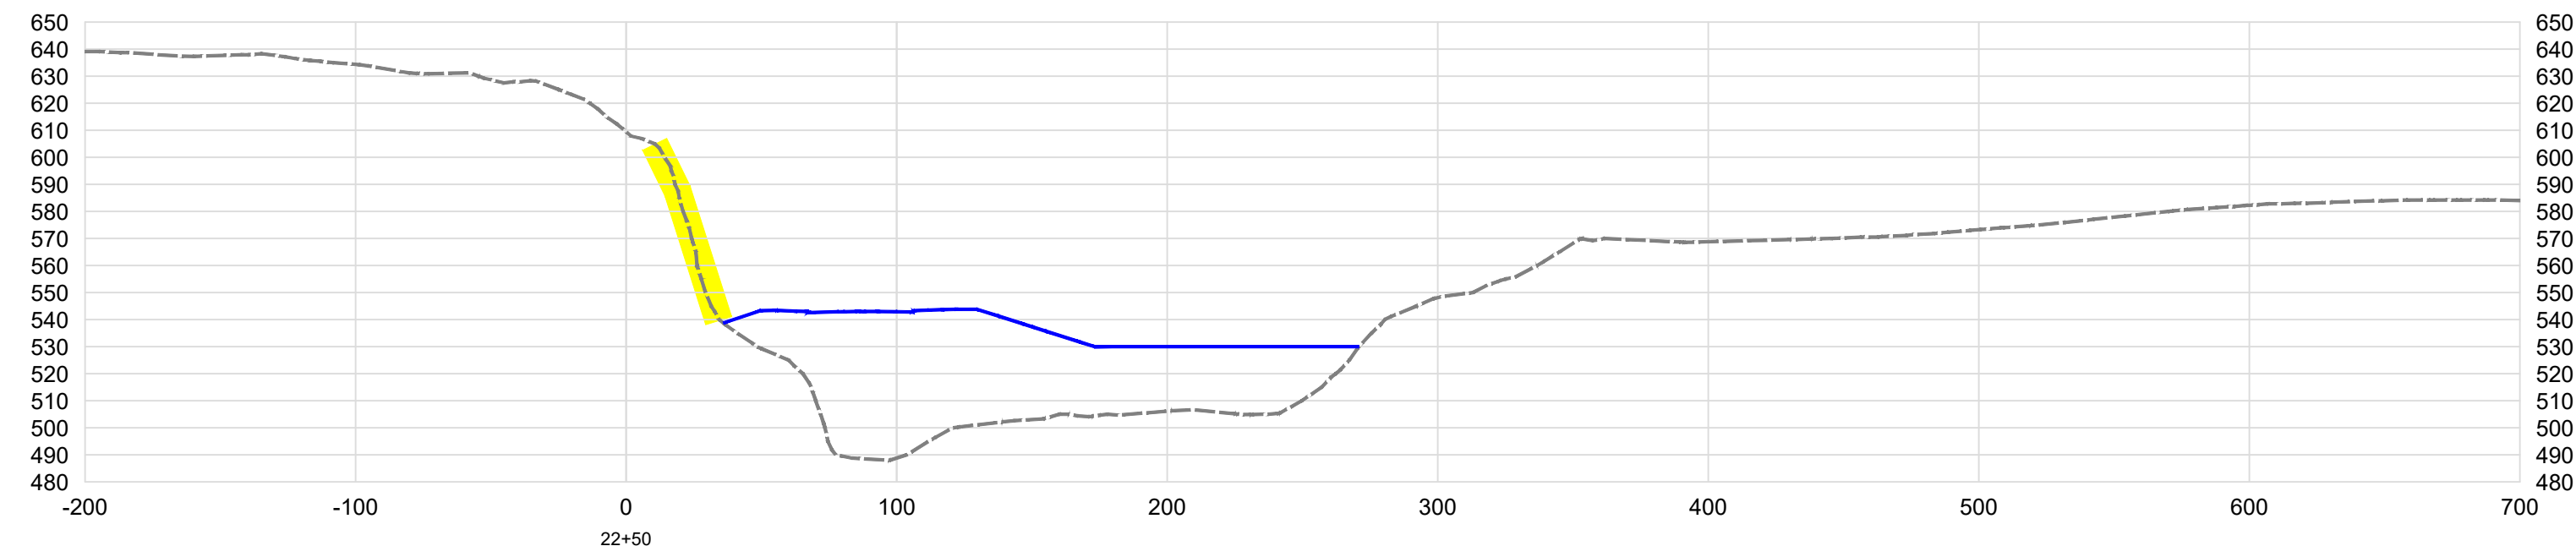
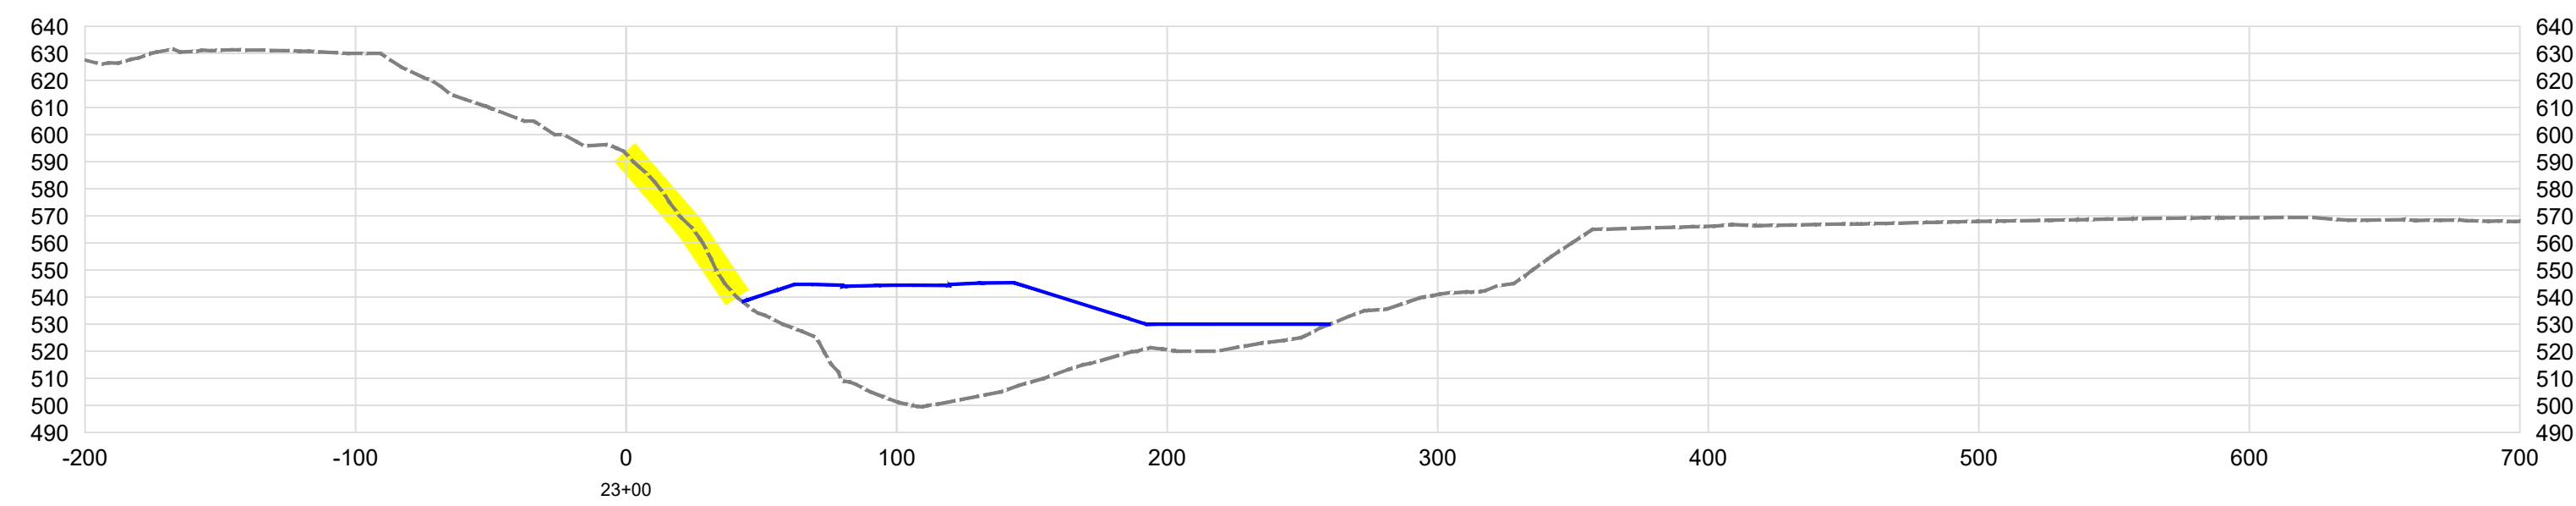
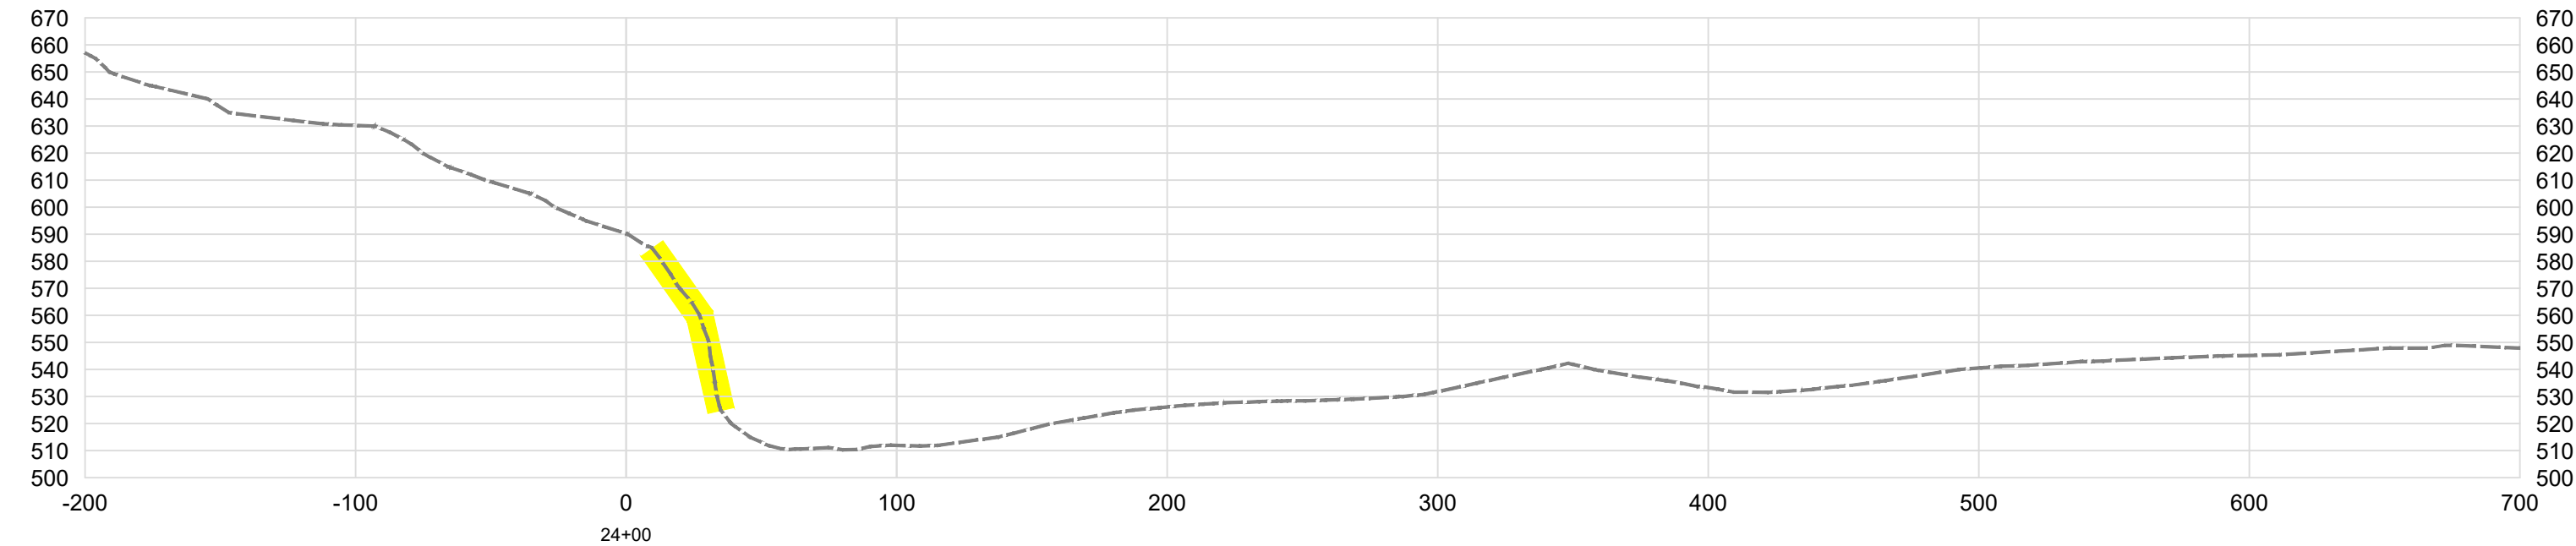


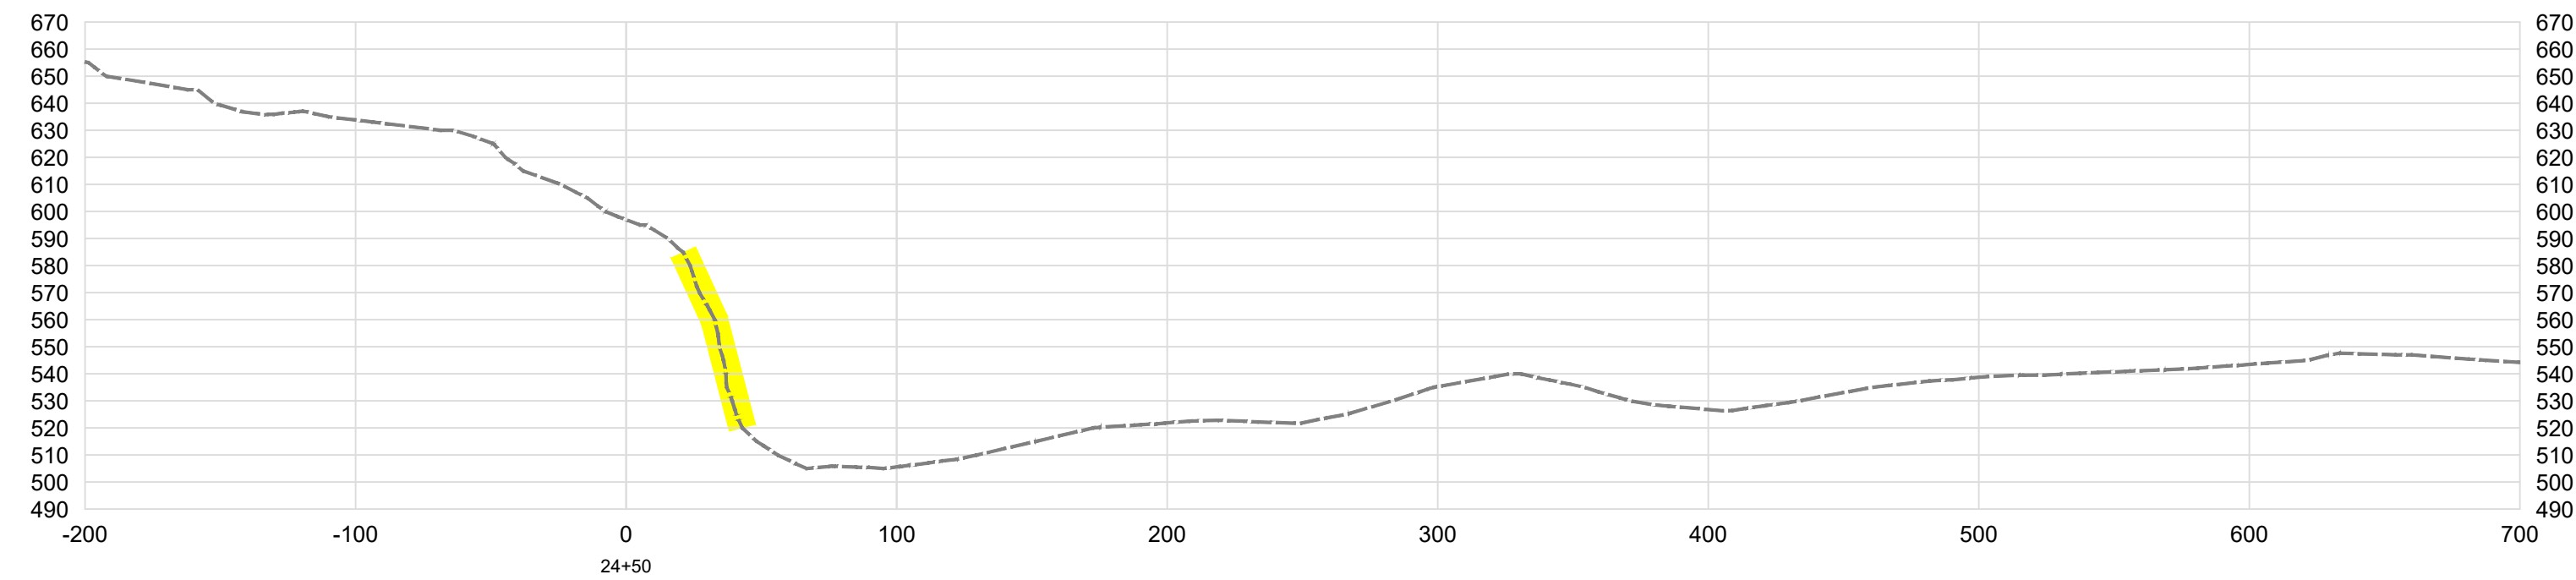

Horizontal=60
Vertical=60

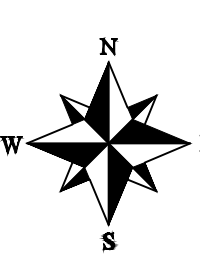

LEGEND

Existing Topo -----

Pad Design —————

Highwall —————

No.	Date	Revision	Drawn	Checked

**DRUMMOND COMPANY, INC.**

P.O. BOX 1549 JASPER, AL 35501

**SURFACE MINE #1
HIGHWALL
SECTIONS**

Scale:	1" = 60'	Date:	Layout Name:
Drawn By:	CEJ	07/06/2026	Layout 3d
Checked By:	DP		Drawing No.
Approved By:	SI		AL-E-1115