

SHEET

FILE NAME: \_\_\_\_\_  
GRID11


BEAIRD MINING & MINERALS  
CO., INC.  
CANE CREEK MINE, P-3742  
CROSS-SECTION B - B'

**MCGEHEE**  
ENGINEERING CORP.  
P. O. BOX 3431  
504 AIRPORT ROAD SOUTH  
JASPER, AL 35502-3431  
(205) 221-0686

I, Leslie G. Stephens, a Registered Professional Engineer and Land Surveyor, hereby certify the foregoing to be a true and correct drawing to the best of my knowledge, information, and belief.

\_\_\_\_\_  
 Leslie G. Stephens, P.L.S. & P.E.  
 AL Reg. No. 14117-E

\_\_\_\_\_  
 Date

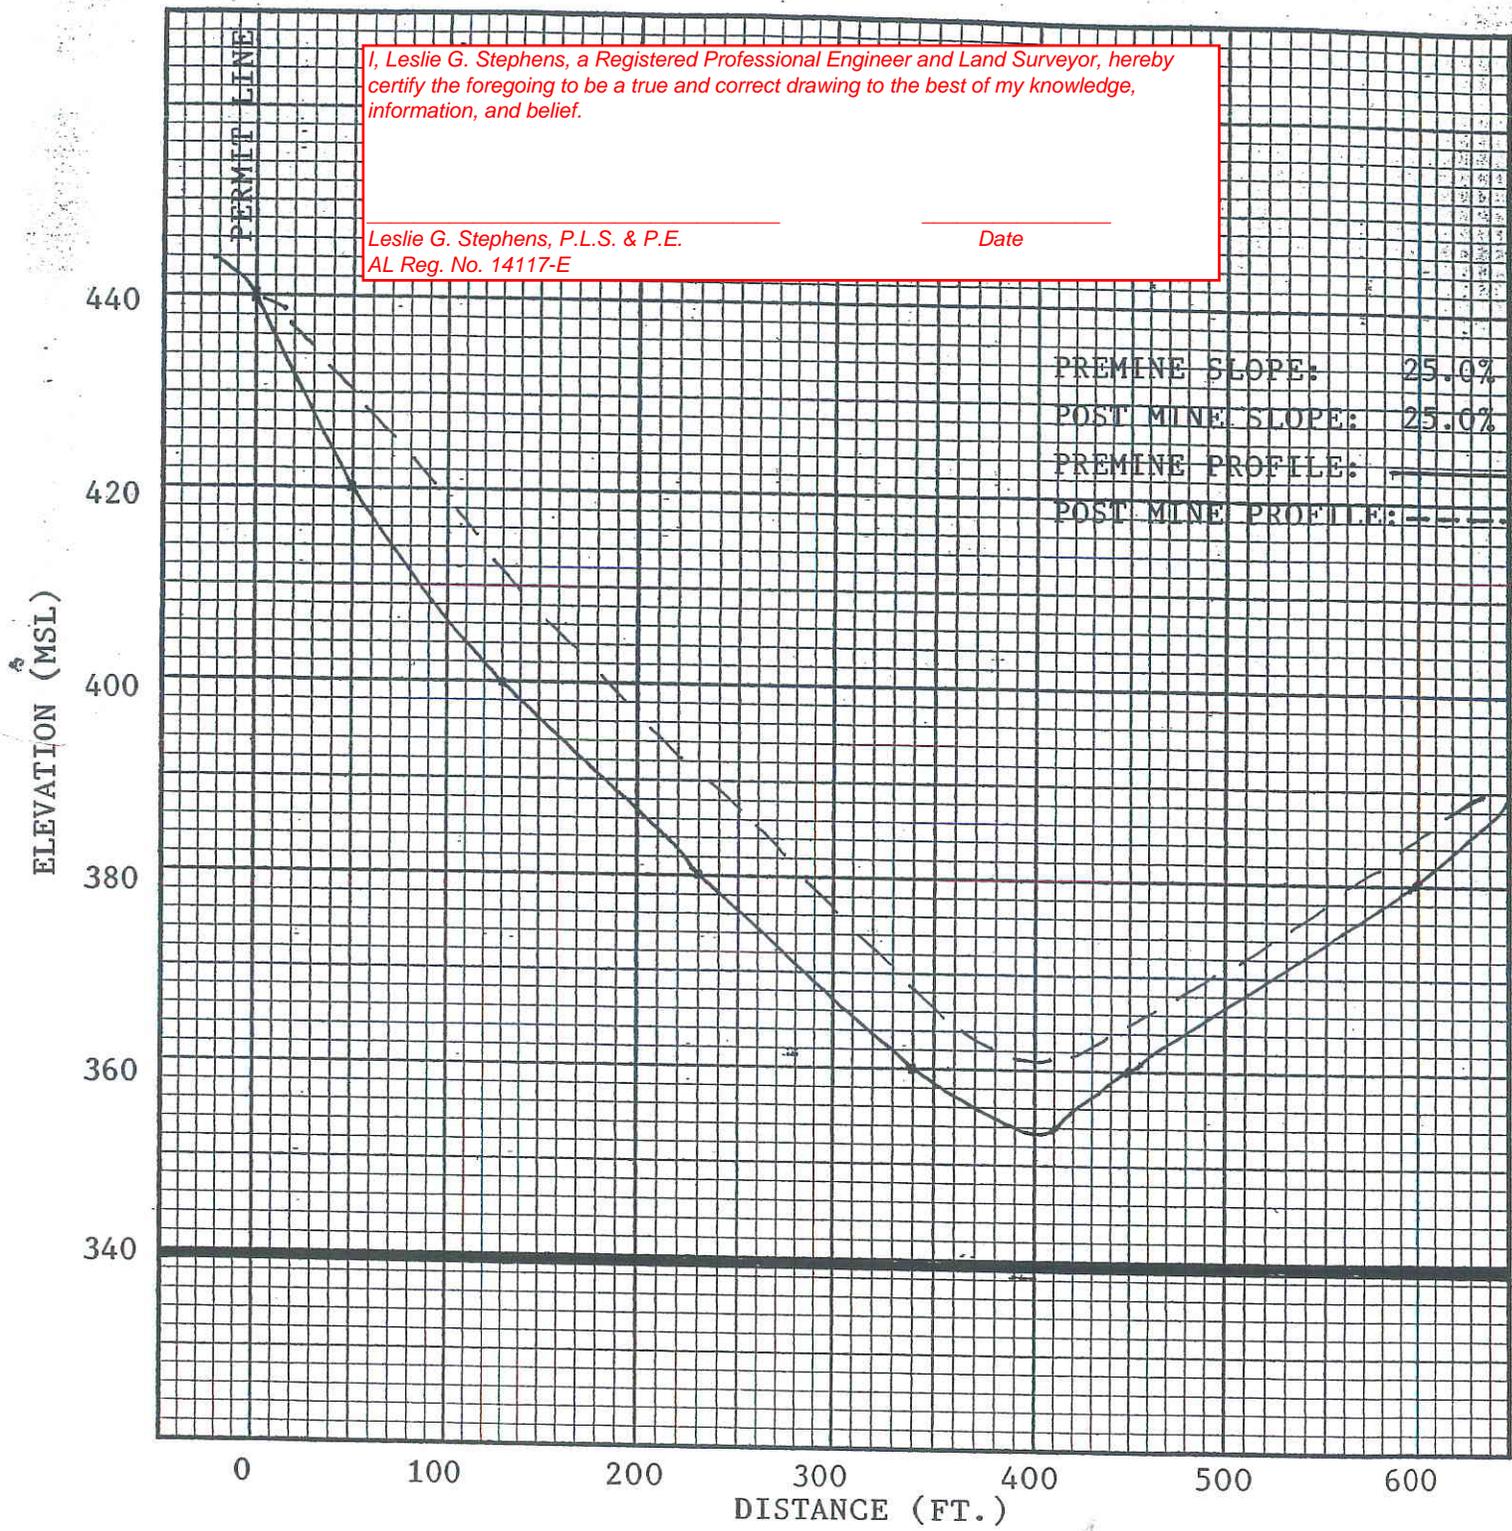


SHEET

FILE NAME: \_\_\_\_\_

GRID11 \_\_\_\_\_

BEAIRD MINING & MINERALS  
 CO., INC.  
 CANE CREEK MINE, P-3742  
 CROSS-SECTION C - C'

**MCGEHEE**  
 ENGINEERING CORP.  
 P. O. BOX 3431  
 504 AIRPORT ROAD SOUTH  
 JASPER, AL 35602-3431  
 (205) 221-0686

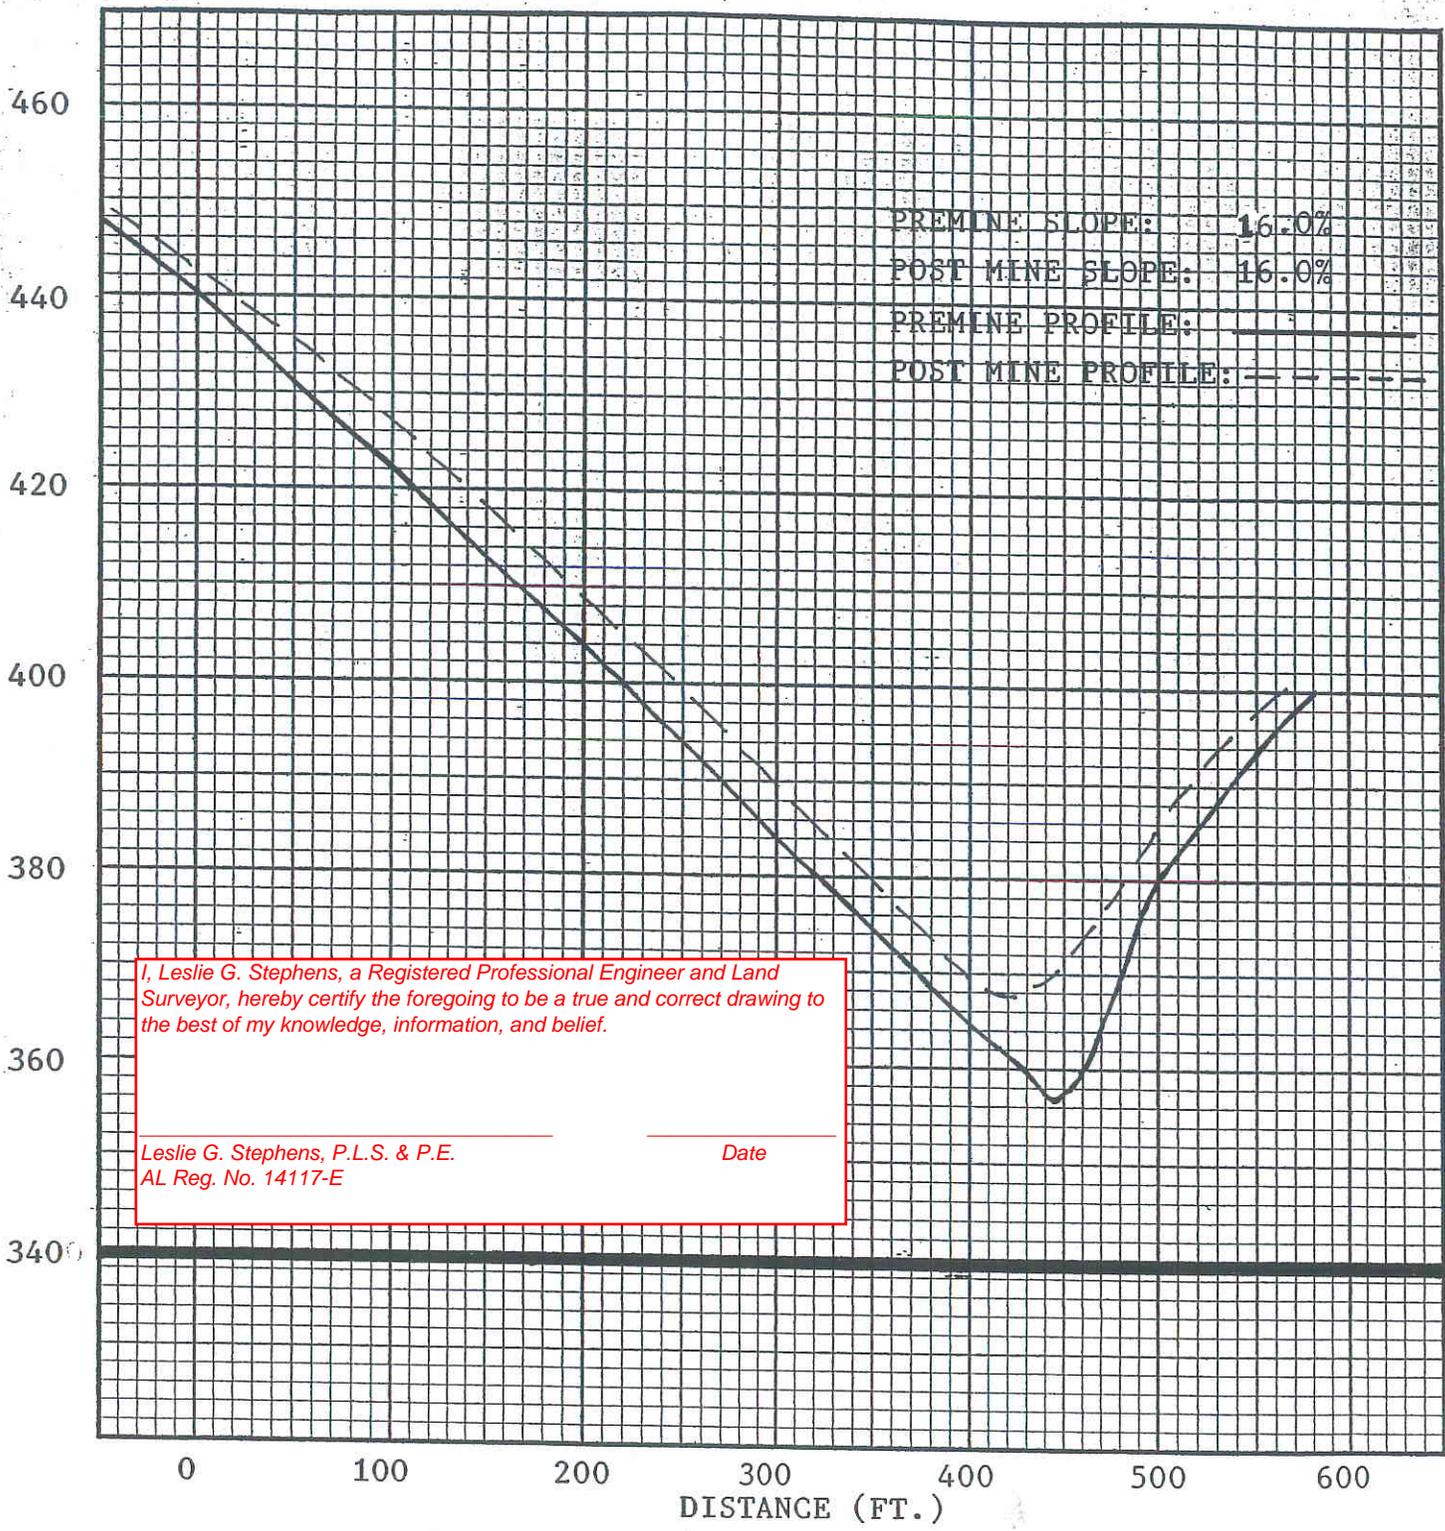


SHEET

FILE NAME:  
 GRID11

BEAIRD MINING & MINERALS  
 CO., INC.  
 CANE CREEK MINE, P-3742  
 CROSS-SECTION D - D'

**MCGEHEE**  
 ENGINEERING CORP.  
 P. O. BOX 3431  
 504 AIRPORT ROAD SOUTH  
 JASPER, AL 35602-3431  
 (205) 221-0686

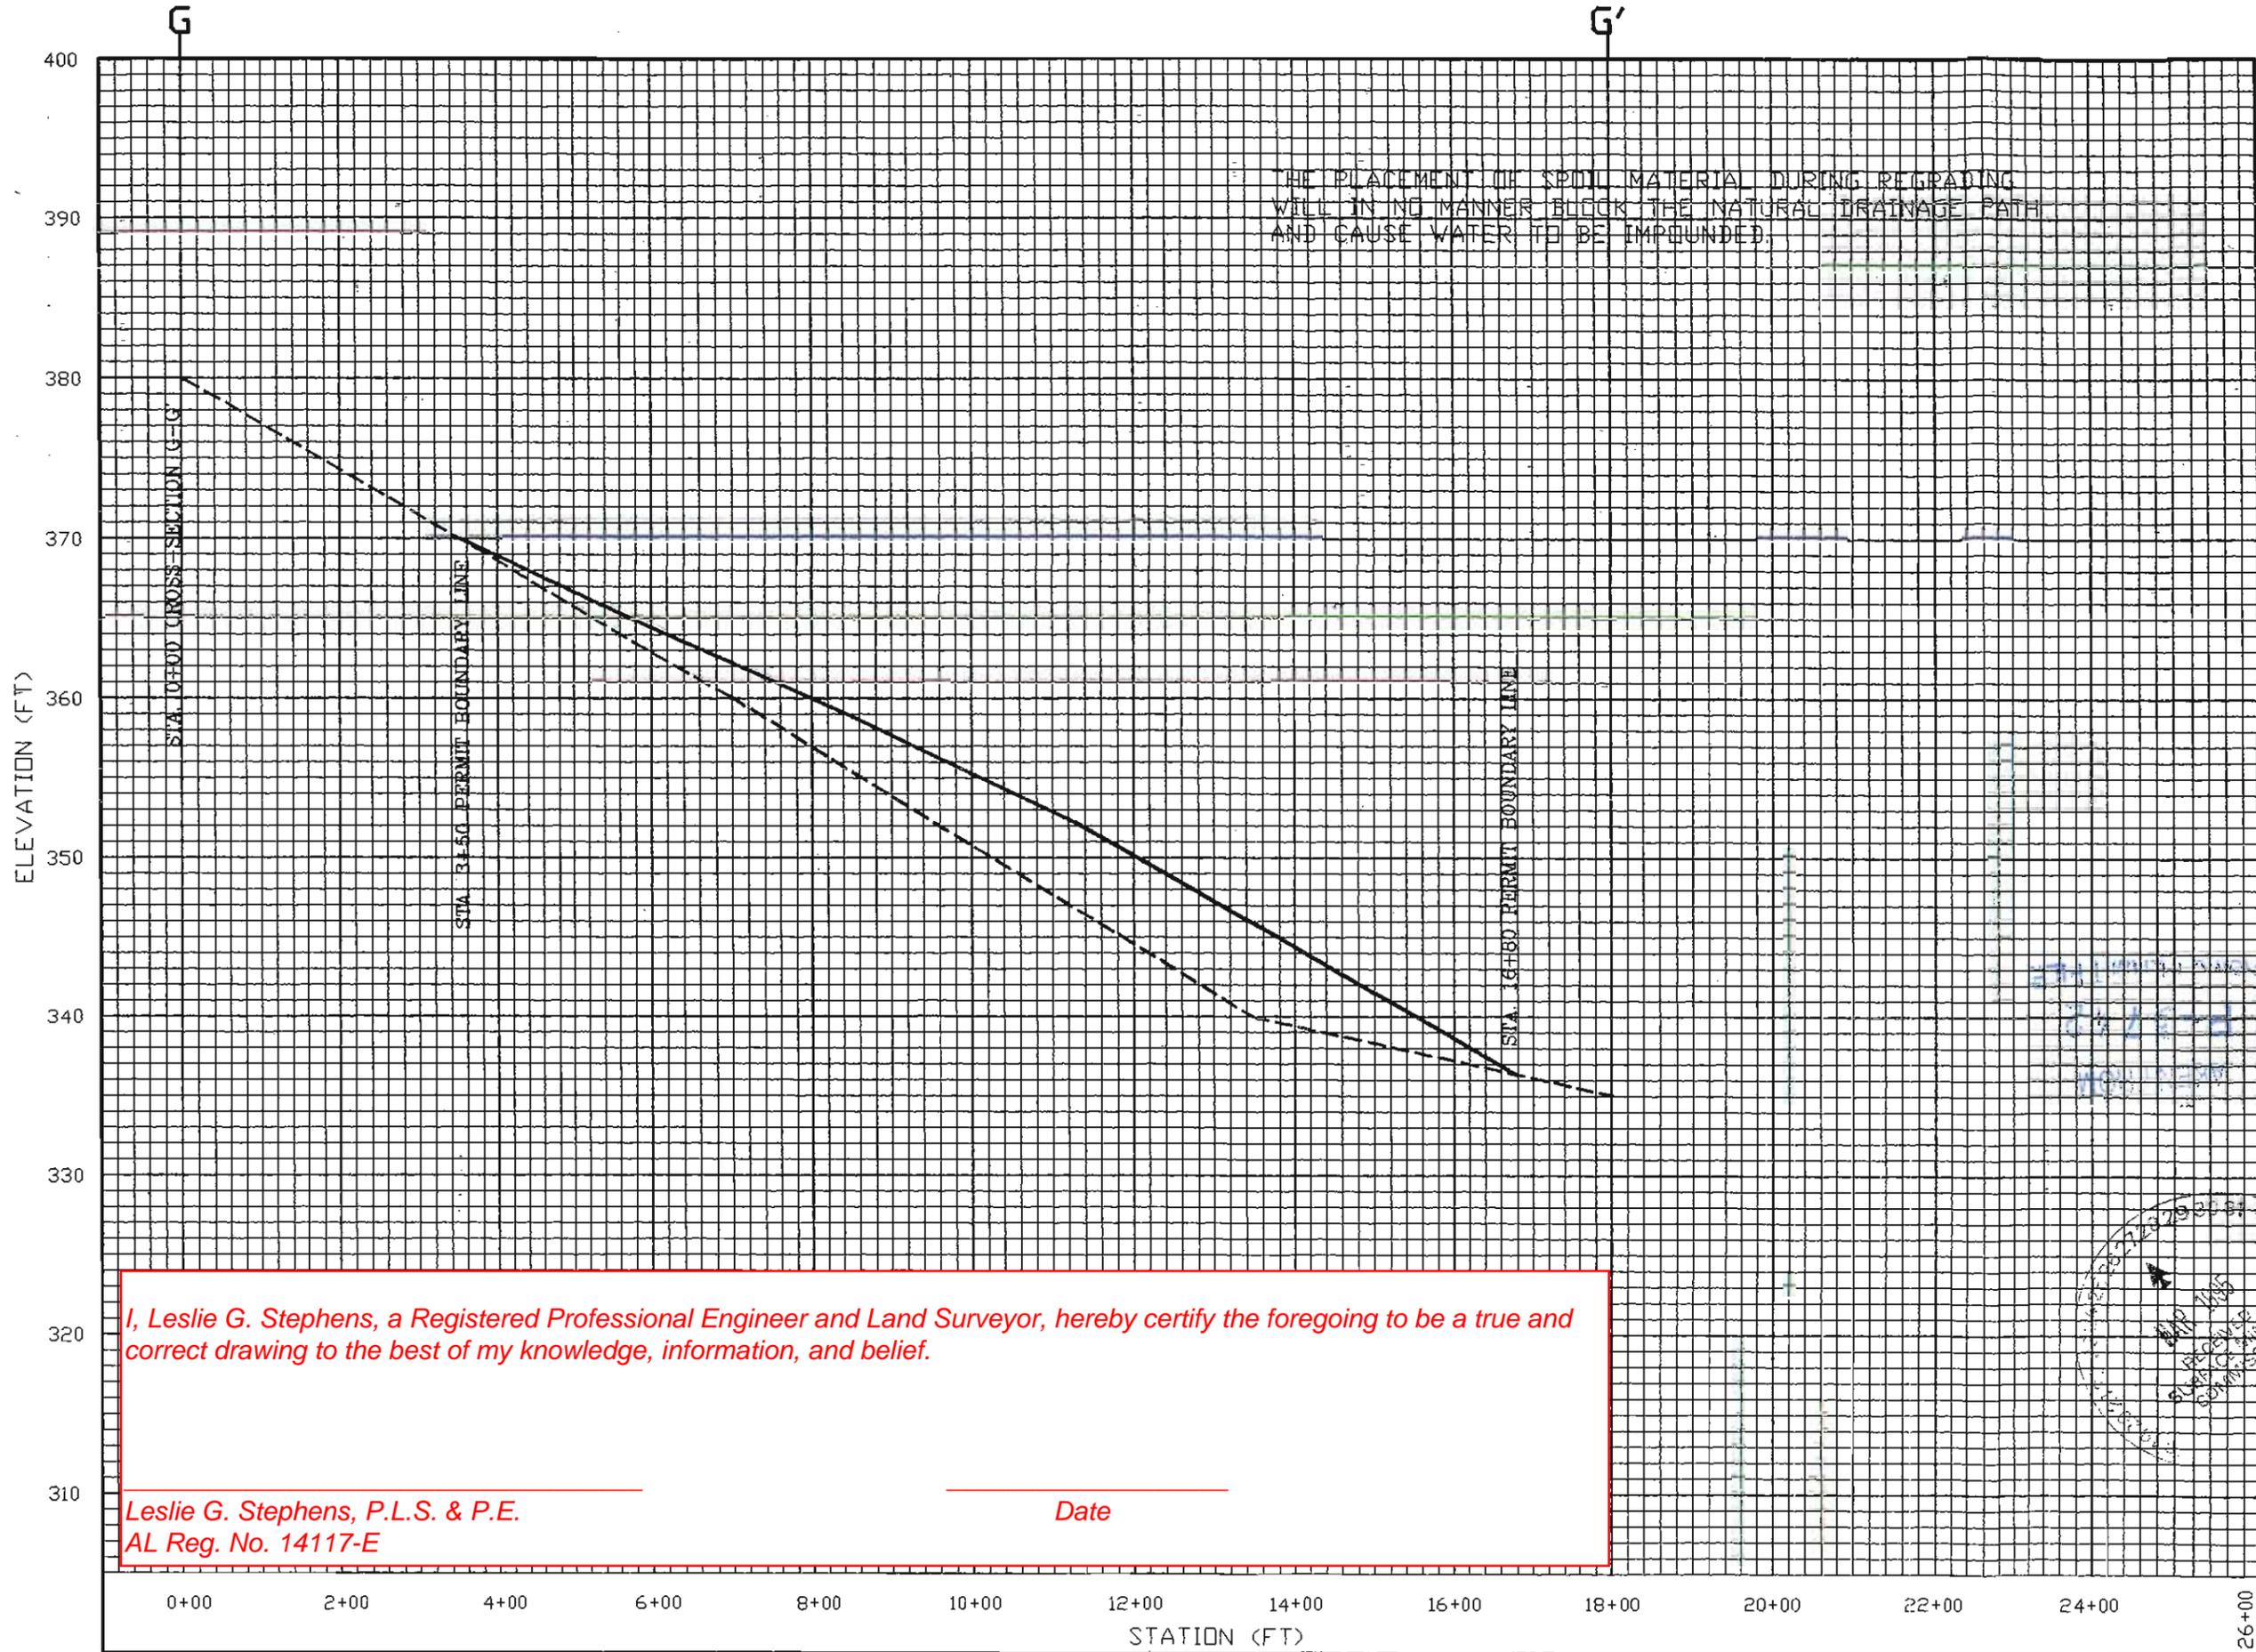

I, Leslie G. Stephens, a Registered Professional Engineer and Land Surveyor, hereby certify the foregoing to be a true and correct drawing to the best of my knowledge, information, and belief.

Leslie G. Stephens, P.L.S. & P.E.  
AL Reg. No. 14117-E

Date


**MCGHEE**  
ENGINEERING CORP.  
P. O. BOX 3431  
504 AIRPORT ROAD SOUTH  
JASPER, AL 35502-3431  
(205) 221-0686

BEAIRD MINING & MINERALS CO., INC.  
CANE CREEK MINE, P-3742  
ATTACHMENT IV-B-1  
RECLAMATION CROSS-SECTION G-G'  
SCALE: H: 1" = 200'  
V: 1" = 10'

--- EXISTING GRADE  
— PROPOSED GRADE

SHEET  
1  
OF  
1  
FILE NAME:  
P3742RCG

TAKEN FROM  
P-3742

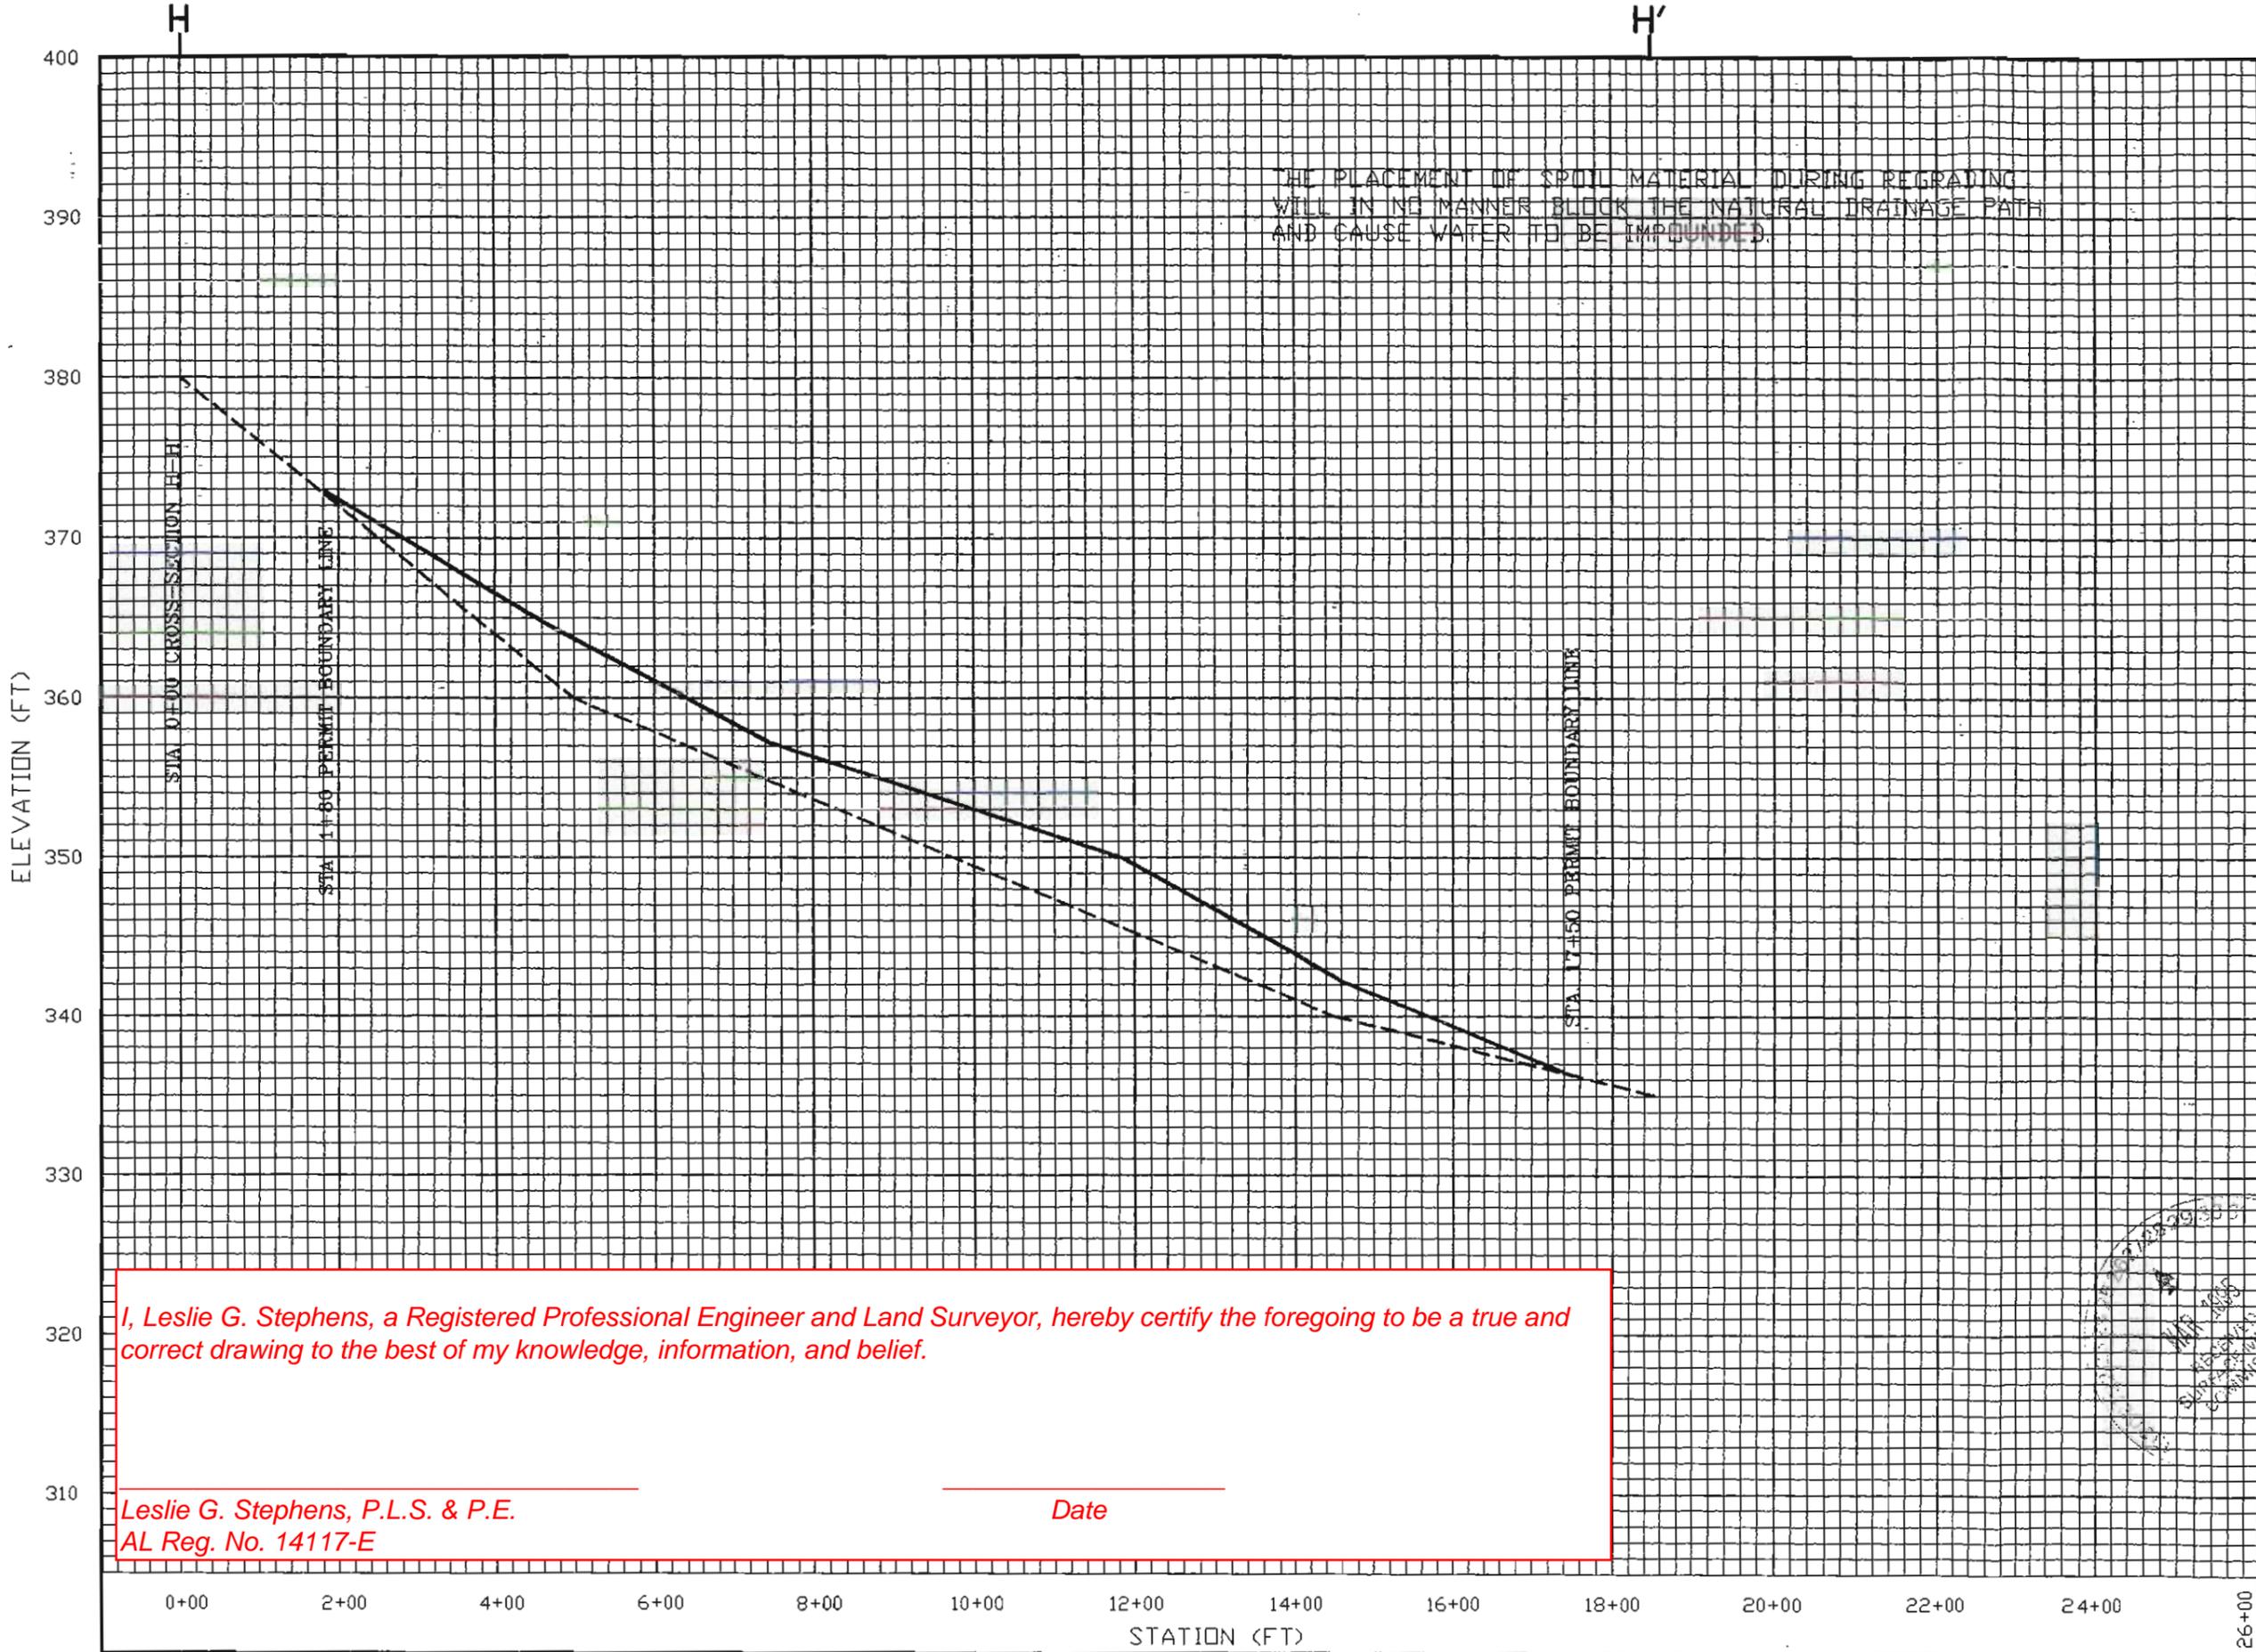

THE PLACEMENT OF SPOIL MATERIAL DURING REGRADING WILL IN NO MANNER BLOCK THE NATURAL DRAINAGE PATH AND CAUSE WATER TO BE IMPOUNDED.

*I, Leslie G. Stephens, a Registered Professional Engineer and Land Surveyor, hereby certify the foregoing to be a true and correct drawing to the best of my knowledge, information, and belief.*

*Leslie G. Stephens, P.L.S. & P.E.  
AL Reg. No. 14117-E*

*Date*

**MCGEHEE**  
ENGINEERING CORP.  
P. O. BOX 3431,  
504 AIRPORT ROAD SOUTH  
JASPER, AL 35502-3431  
(205) 221-0686


BEARD MINING & MINERALS CO., INC.  
CANE CREEK MINE, P-3742  
ATTACHMENT IV-B-1  
RECLAMATION CROSS-SECTION H-H'  
SCALE: H: 1" = 200'  
V: 1" = 10'

--- EXISTING GRADE  
— PROPOSED GRADE

SHEET  
**1**  
OF  
**1**

FILE NAME:  
P3742RCH



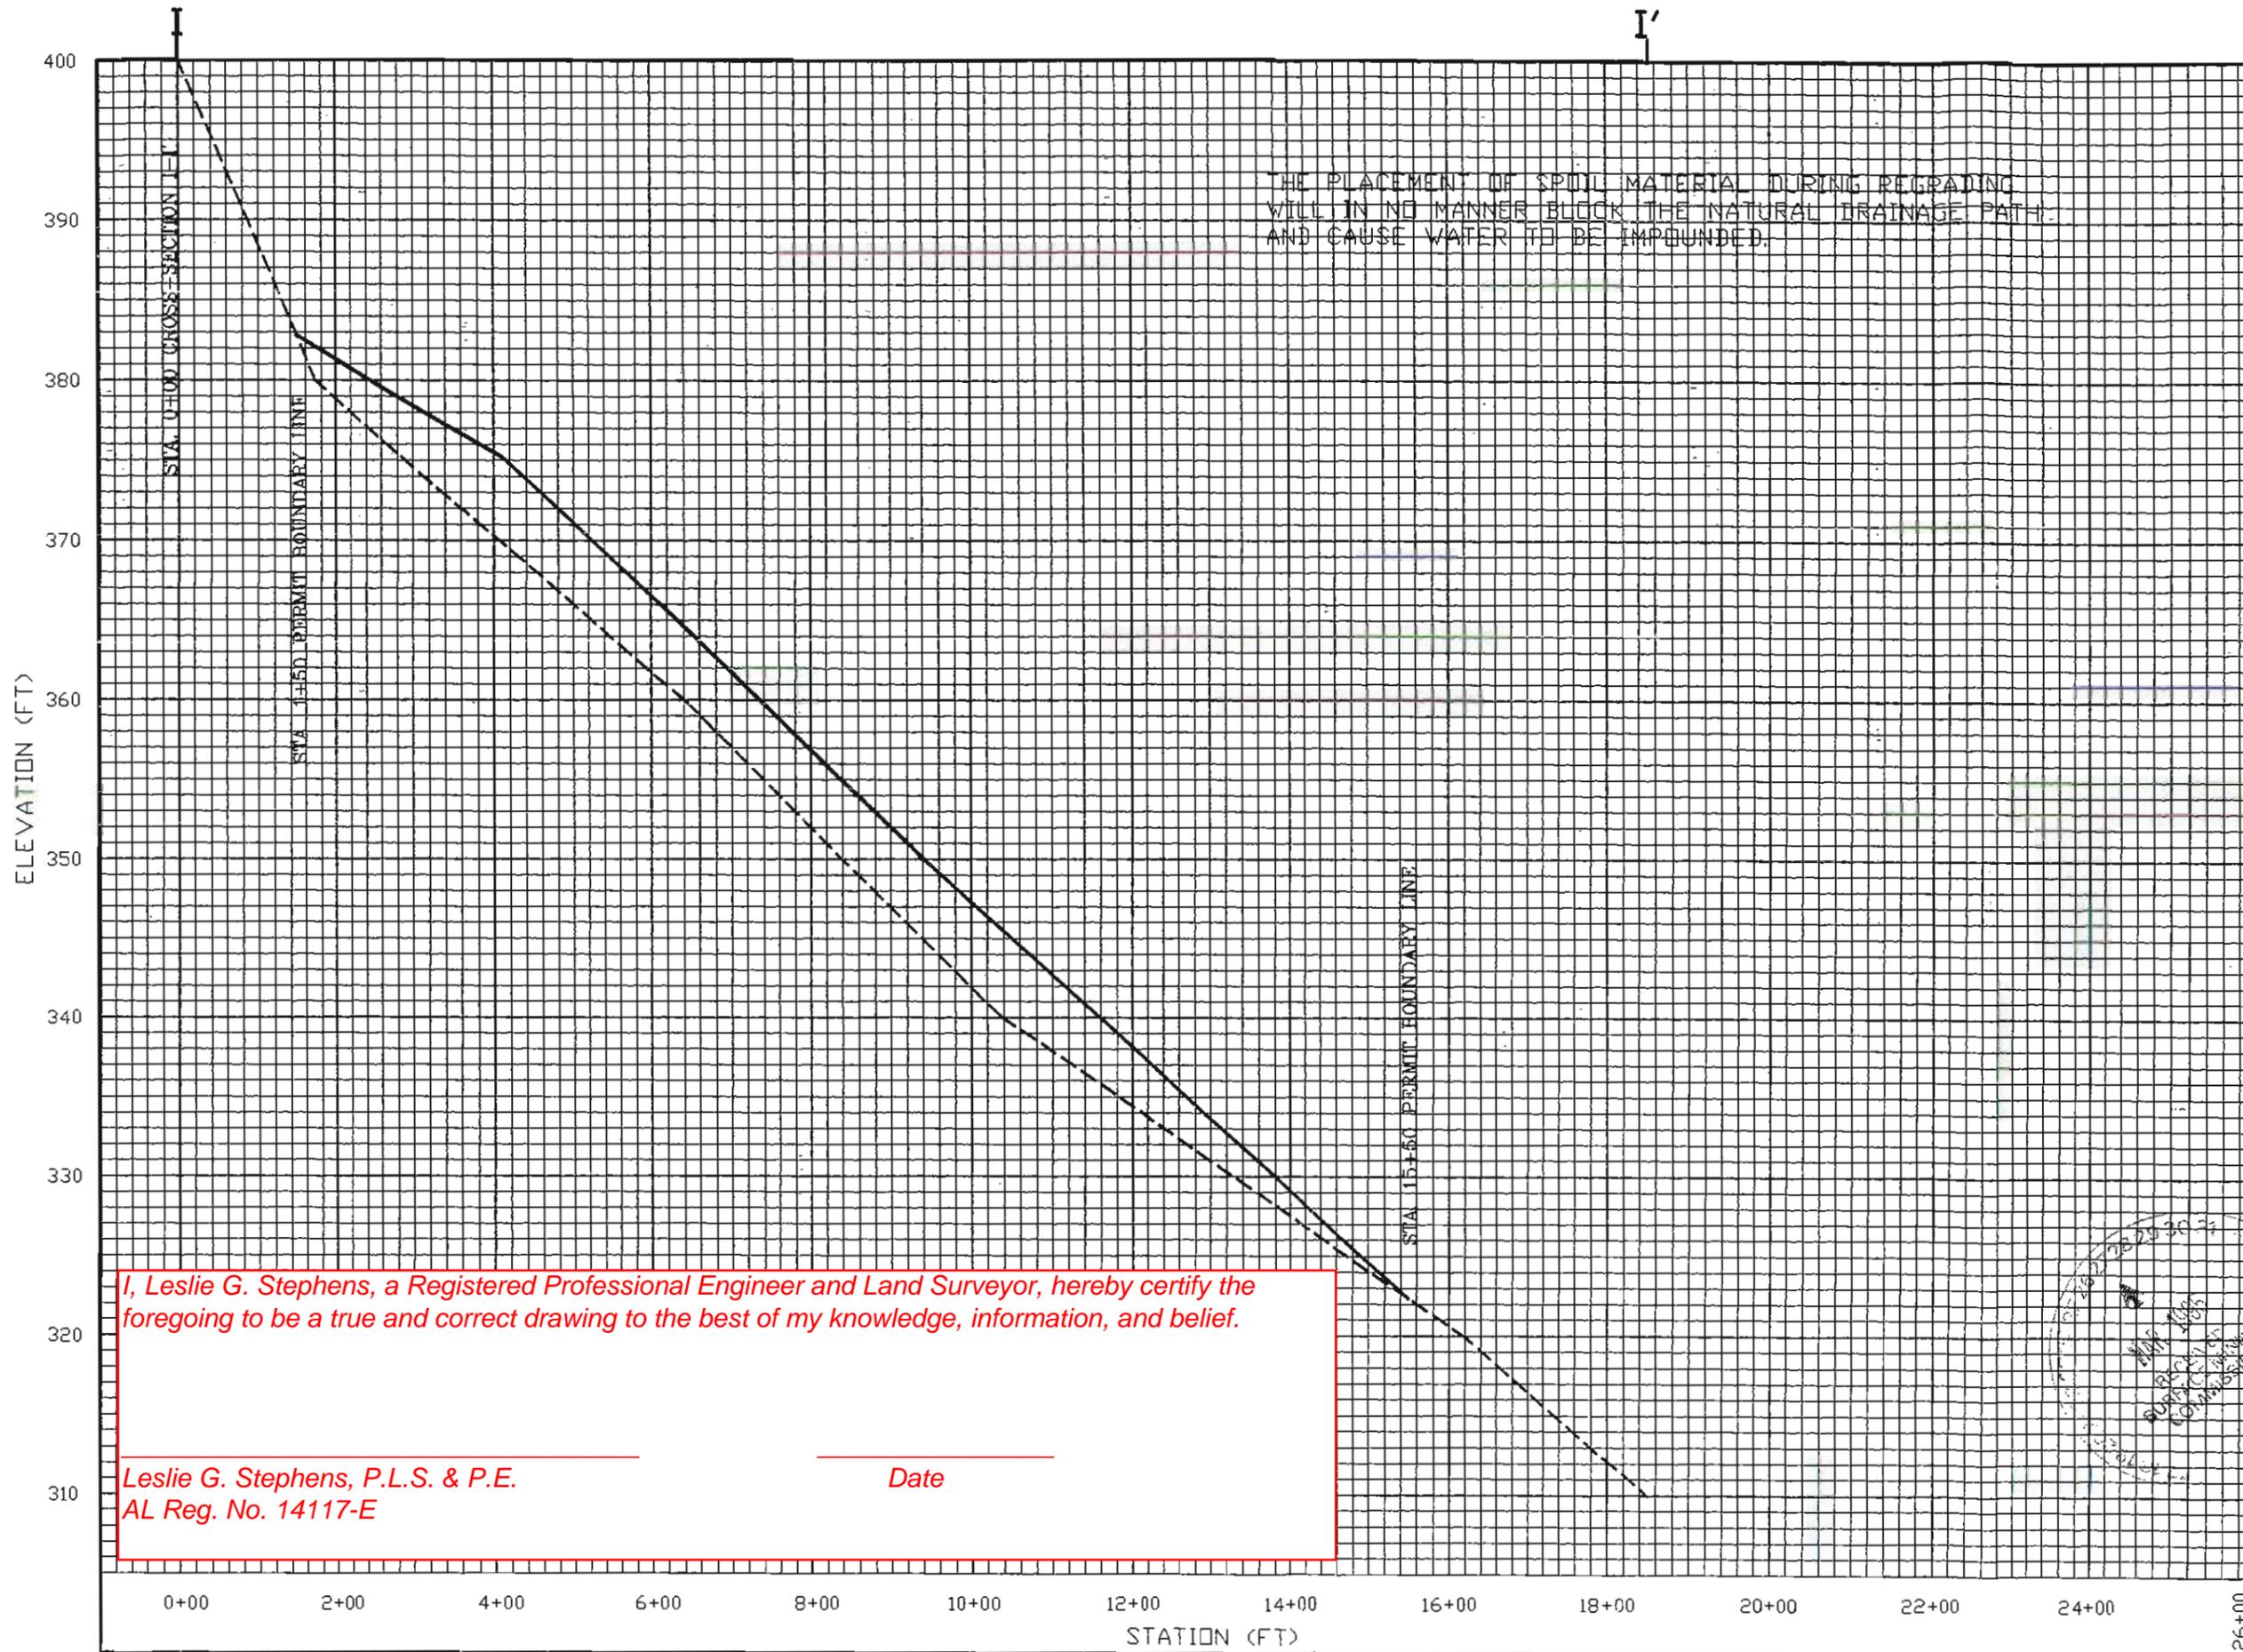

**MCGHEE**  
ENGINEERING CORP.  
P. O. BOX 3431  
504 AIRPORT ROAD SOUTH  
JASPER, AL 35502-3431  
(205) 221-0686


BEAIRD MINING & MINERALS CO., INC.  
CANE CREEK MINE, P-3742  
ATTACHMENT IV-B-1  
RECLAMATION CROSS-SECTION I-I'  
SCALE: H: 1" = 200'  
V: 1" = 10'

--- EXISTING GRADE  
— PROPOSED GRADE

SHEET  
**1**  
OF  
**1**

FILE NAME:  
P3742RCI

TAKEN FROM  
P-3742  
ASMC PERMIT FILE

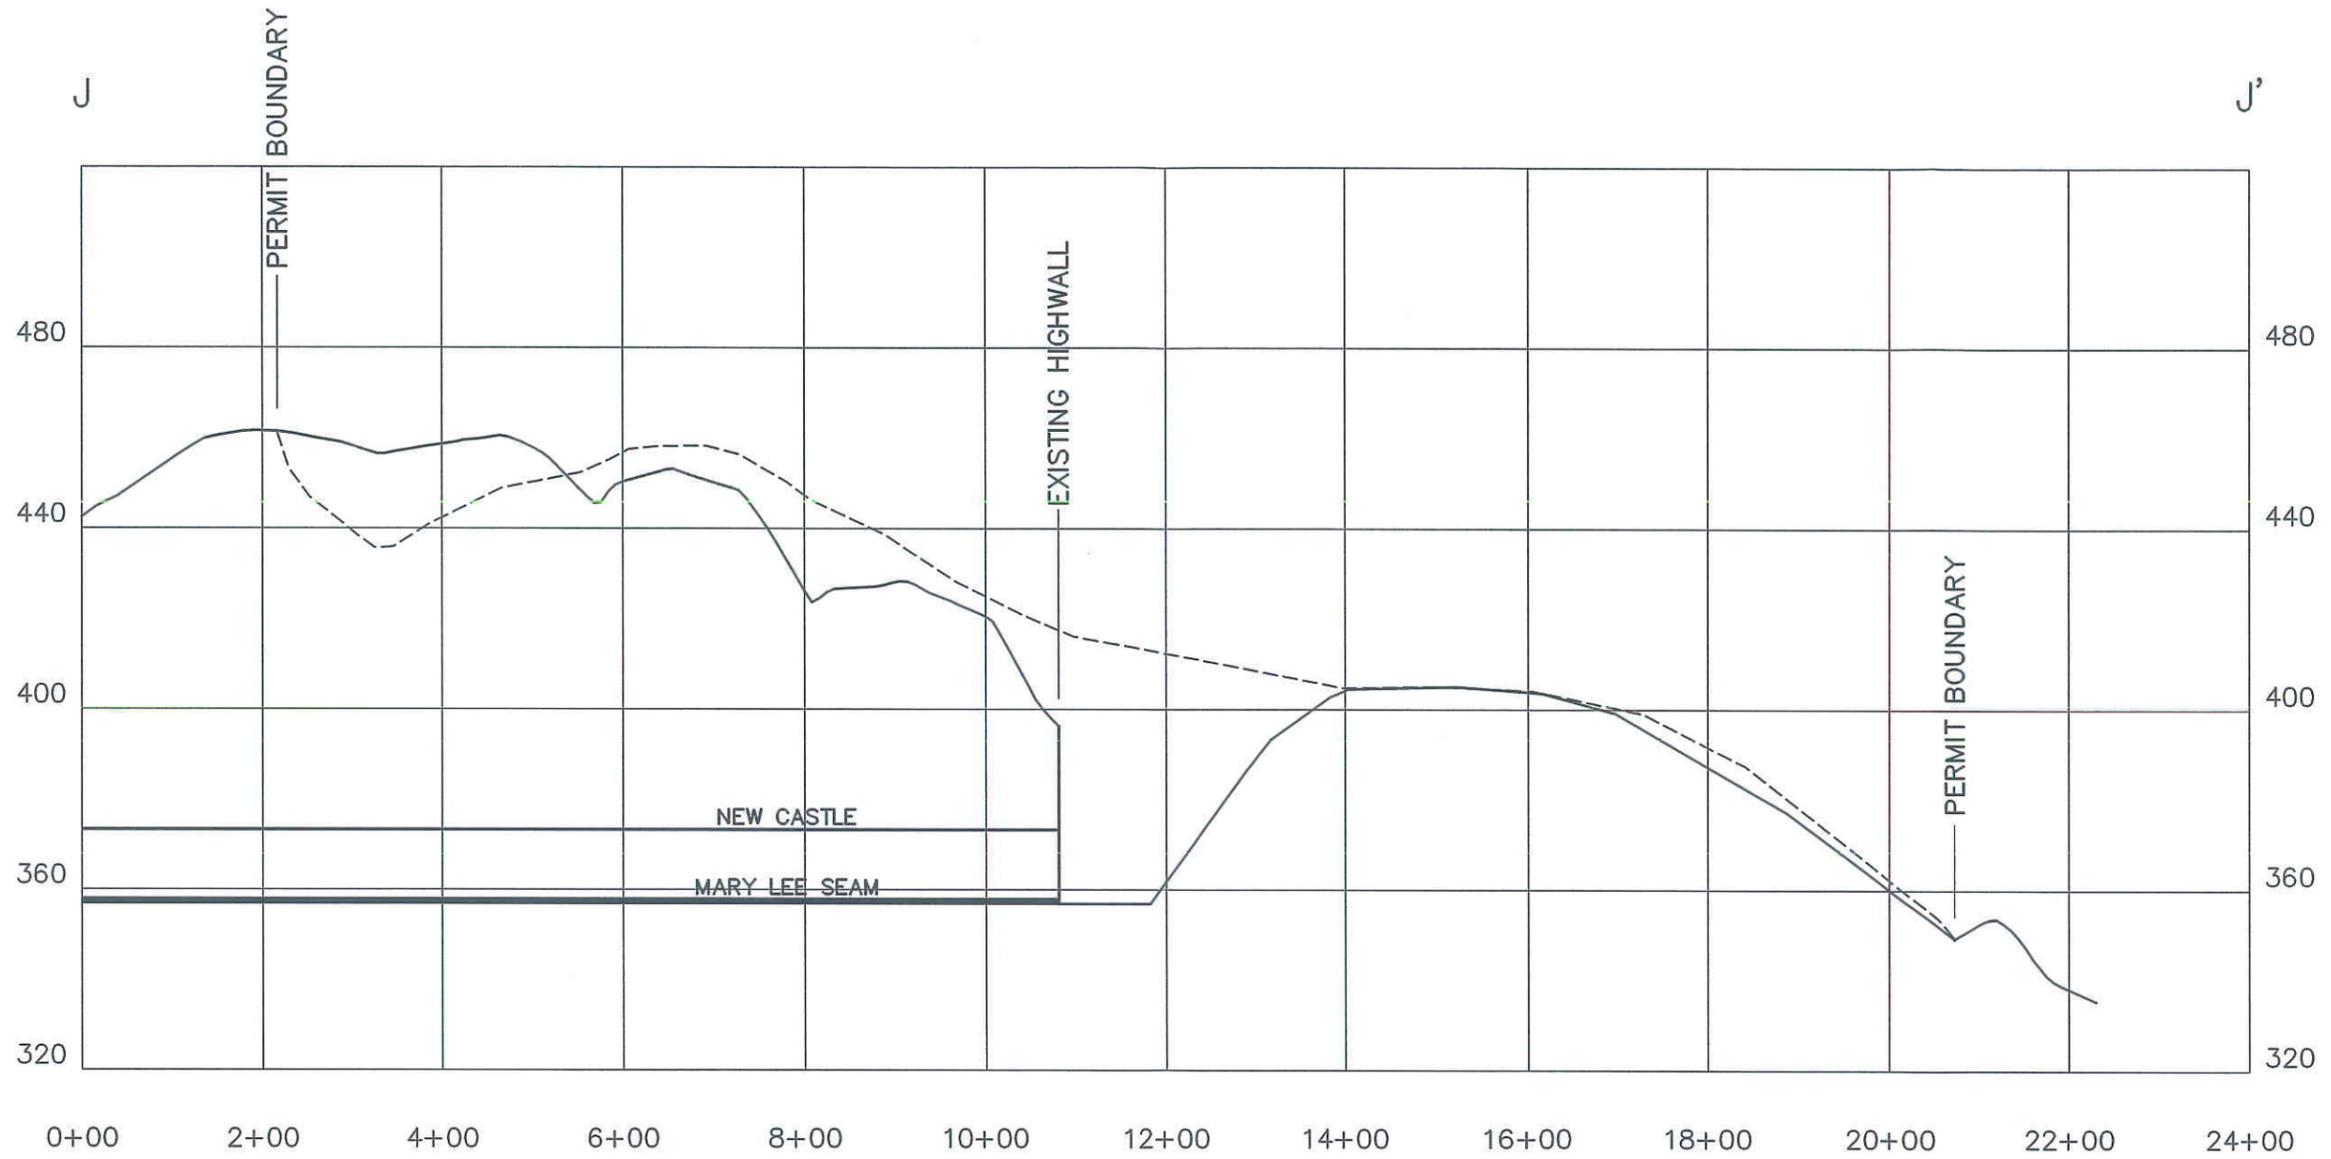

1"=200' HORZ.  
1"=40' VERT.

————— EXISTING GRADE  
----- PROPOSED FINISH GRADE




I, Leslie G. Stephens, a Registered Professional Engineer and Land Surveyor, hereby certify the foregoing to be a true and correct drawing to the best of my knowledge, information, and belief.

*Leslie G. Stephens* 03/24/2011  
 Leslie G. Stephens, P.L.S. & P.E. Date  
 AL Reg. No. 14117-E



**GUNNER-REILLY CORPORATION  
 CANE CREEK MINE  
 RECLAMATION CROSS-SECTION J-J'**

DRAWN BY: JNG	DATE: 3-23-11
DWG. NAME: GRCCMXSEC	
APPROVED BY: JHF	SCALE: AS NOTED

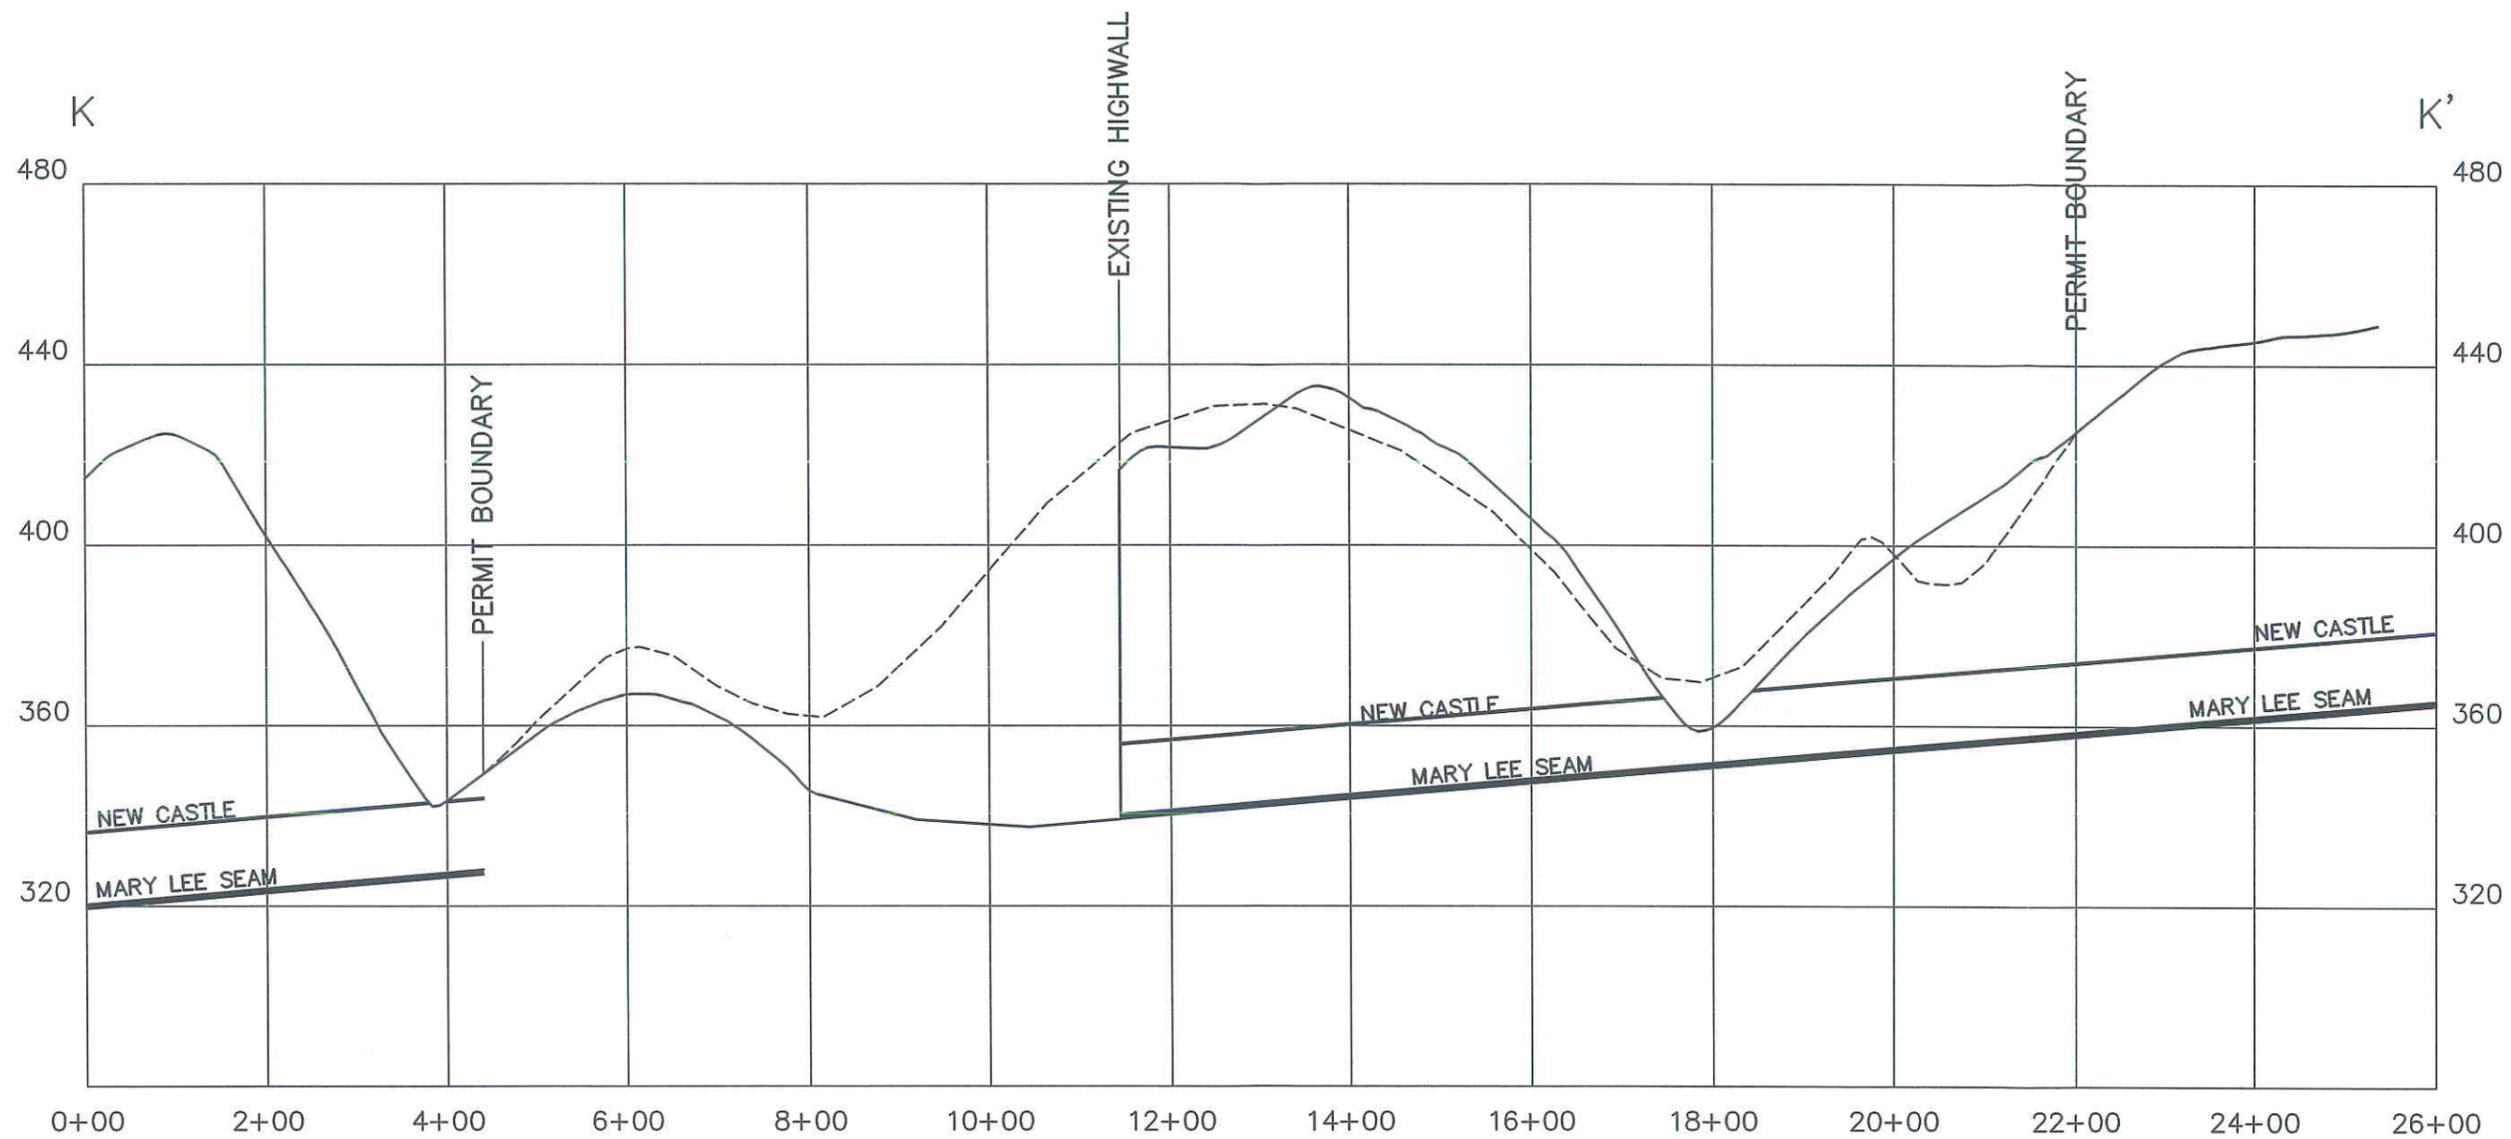

————— EXISTING GRADE  
 - - - - - PROPOSED FINISH GRADE

1"=200' HORZ.  
 1"=40' VERT.



I, Leslie G. Stephens, a Registered Professional Engineer and Land Surveyor, hereby certify the foregoing to be a true and correct drawing to the best of my knowledge, information, and belief.


*Leslie G. Stephens* 03/24/2011  
 Leslie G. Stephens, P.L.S. & P.E. Date  
 AL Reg. No. 14117-E



**GUNNER-REILLY CORPORATION  
 CANE CREEK MINE  
 RECLAMATION CROSS-SECTION K-K'**

DRAWN BY: JNG	DATE: 3-23-11
DWG. NAME: GRCCMXSEC	
APPROVED BY: JHF	SCALE: AS NOTED

V:\Cadd\Drawings\JHF\Gunner-Reilly Corporation\Cane Creek Mine\GRCCMXSEC.dwg 03/23/11 15:46

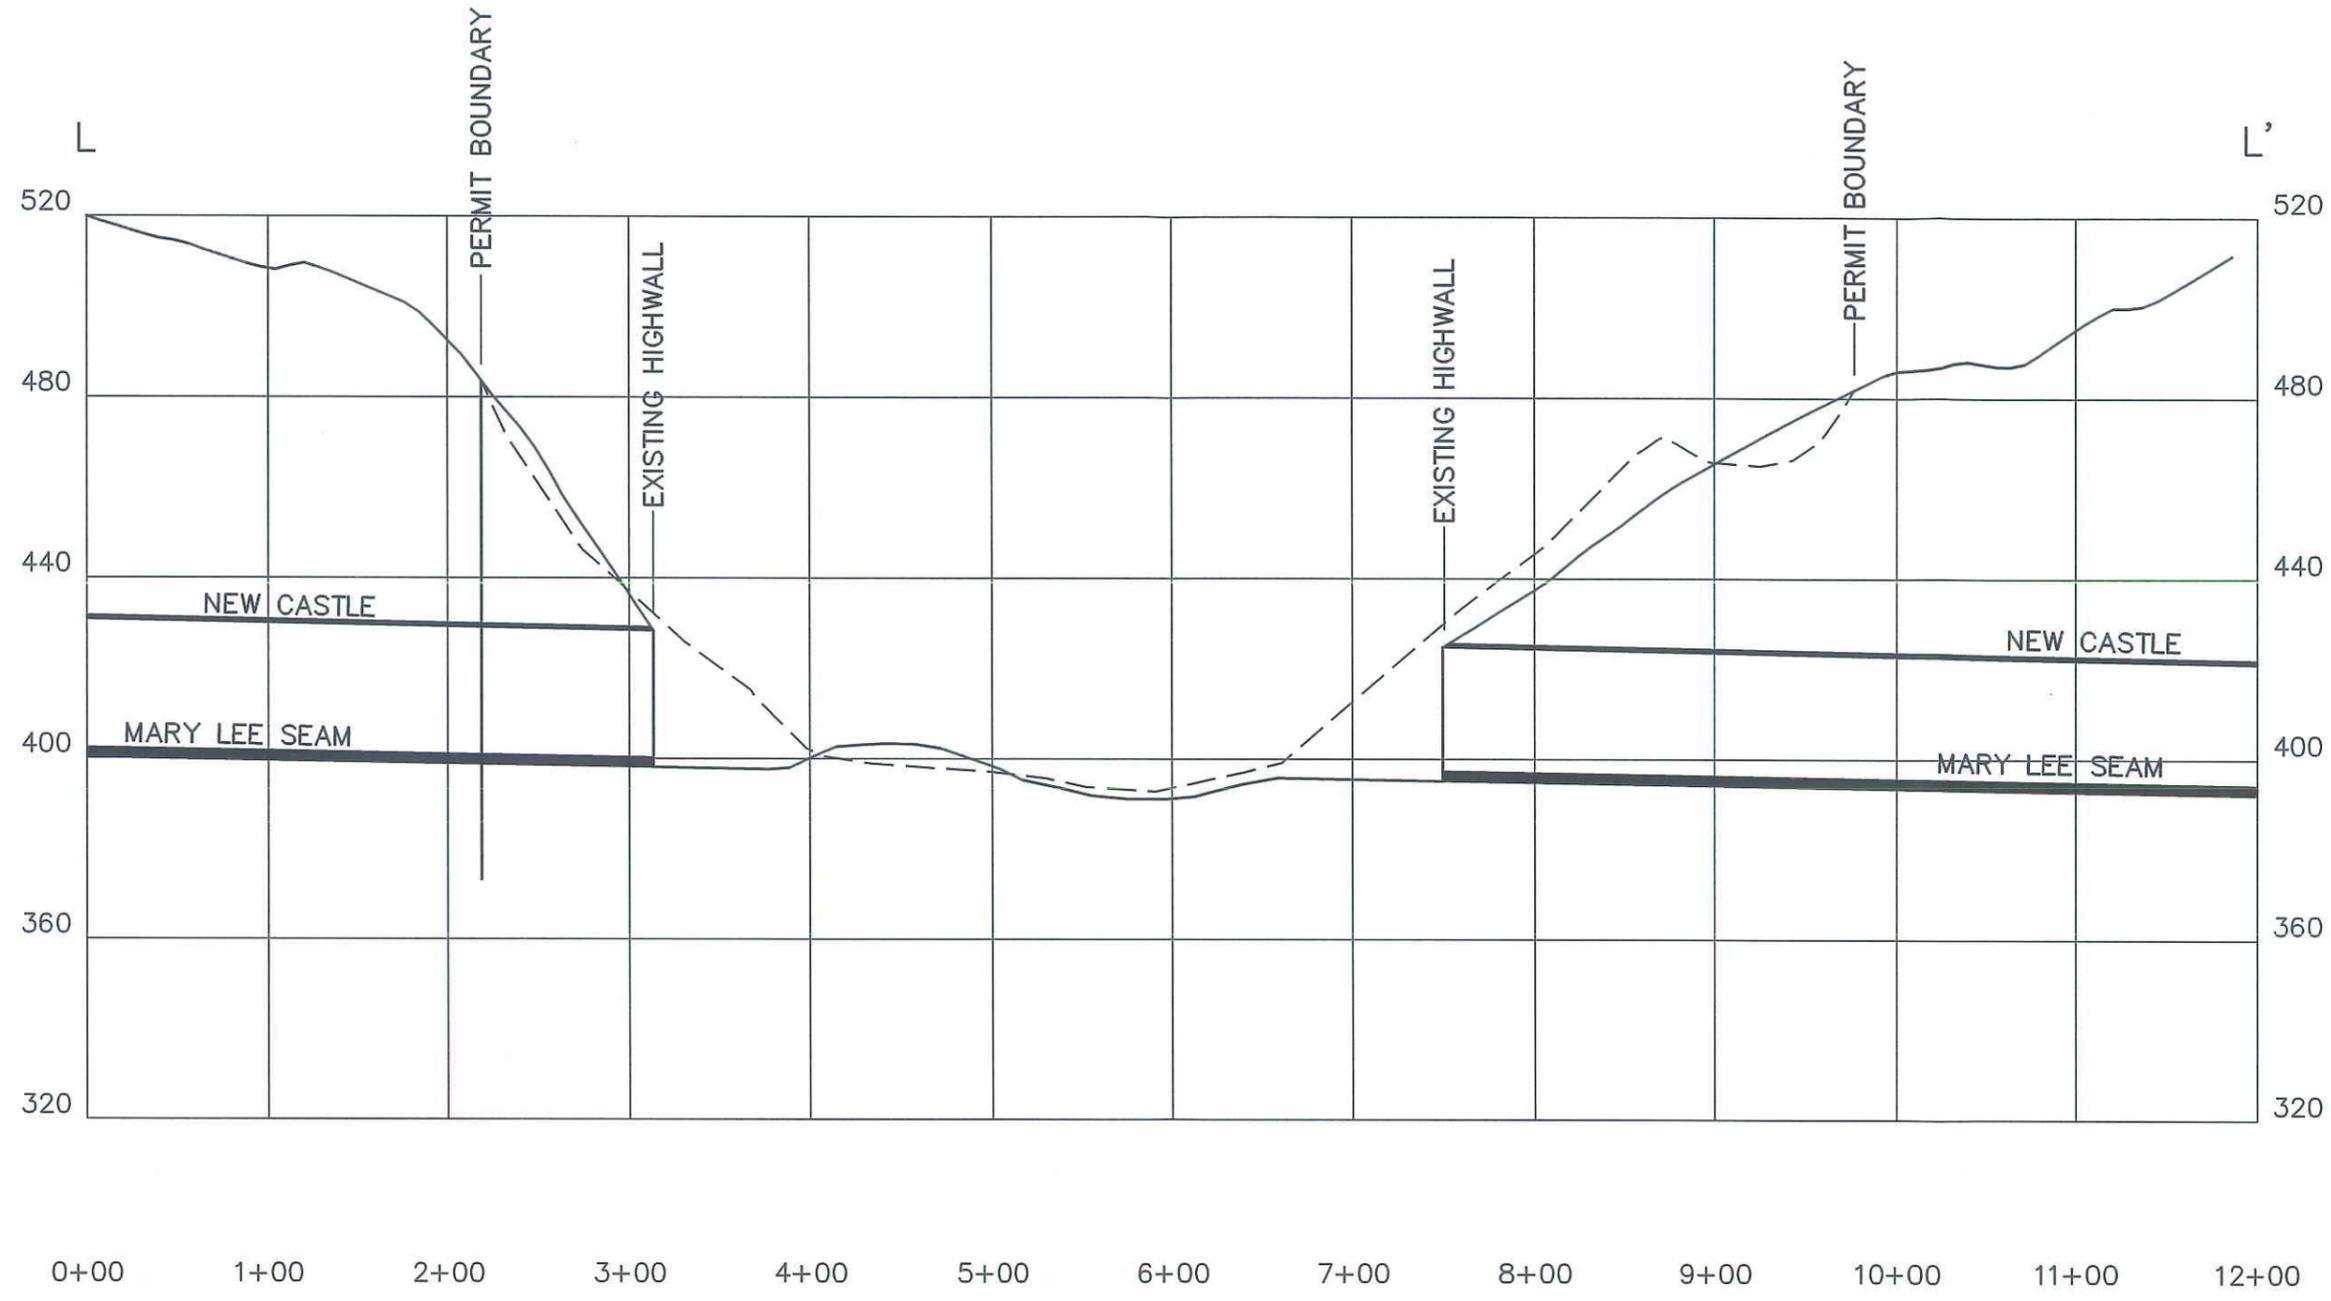

1"=100' HORZ.  
1"=40' VERT.

————— EXISTING GRADE  
----- PROPOSED FINISH GRADE



I, Leslie G. Stephens, a Registered Professional Engineer and Land Surveyor, hereby certify the foregoing to be a true and correct drawing to the best of my knowledge, information, and belief.


*Leslie G. Stephens* 03/24/2011  
Leslie G. Stephens, P.L.S. & P.E. Date  
AL Reg. No. 14117-E



**GUNNER-REILLY CORPORATION  
CANE CREEK MINE  
RECLAMATION CROSS-SECTION L-L'**


DRAWN BY: JNG	DATE: 3-23-11
DWG. NAME: GRCCMXSEC	
APPROVED BY: JHF	SCALE: AS NOTED

Y:\Cad\Printer\JHF\Gunner-Reilly Corporation\Cane Creek Mine\GRCCMXSEC.dwg 03/23/11 15:46

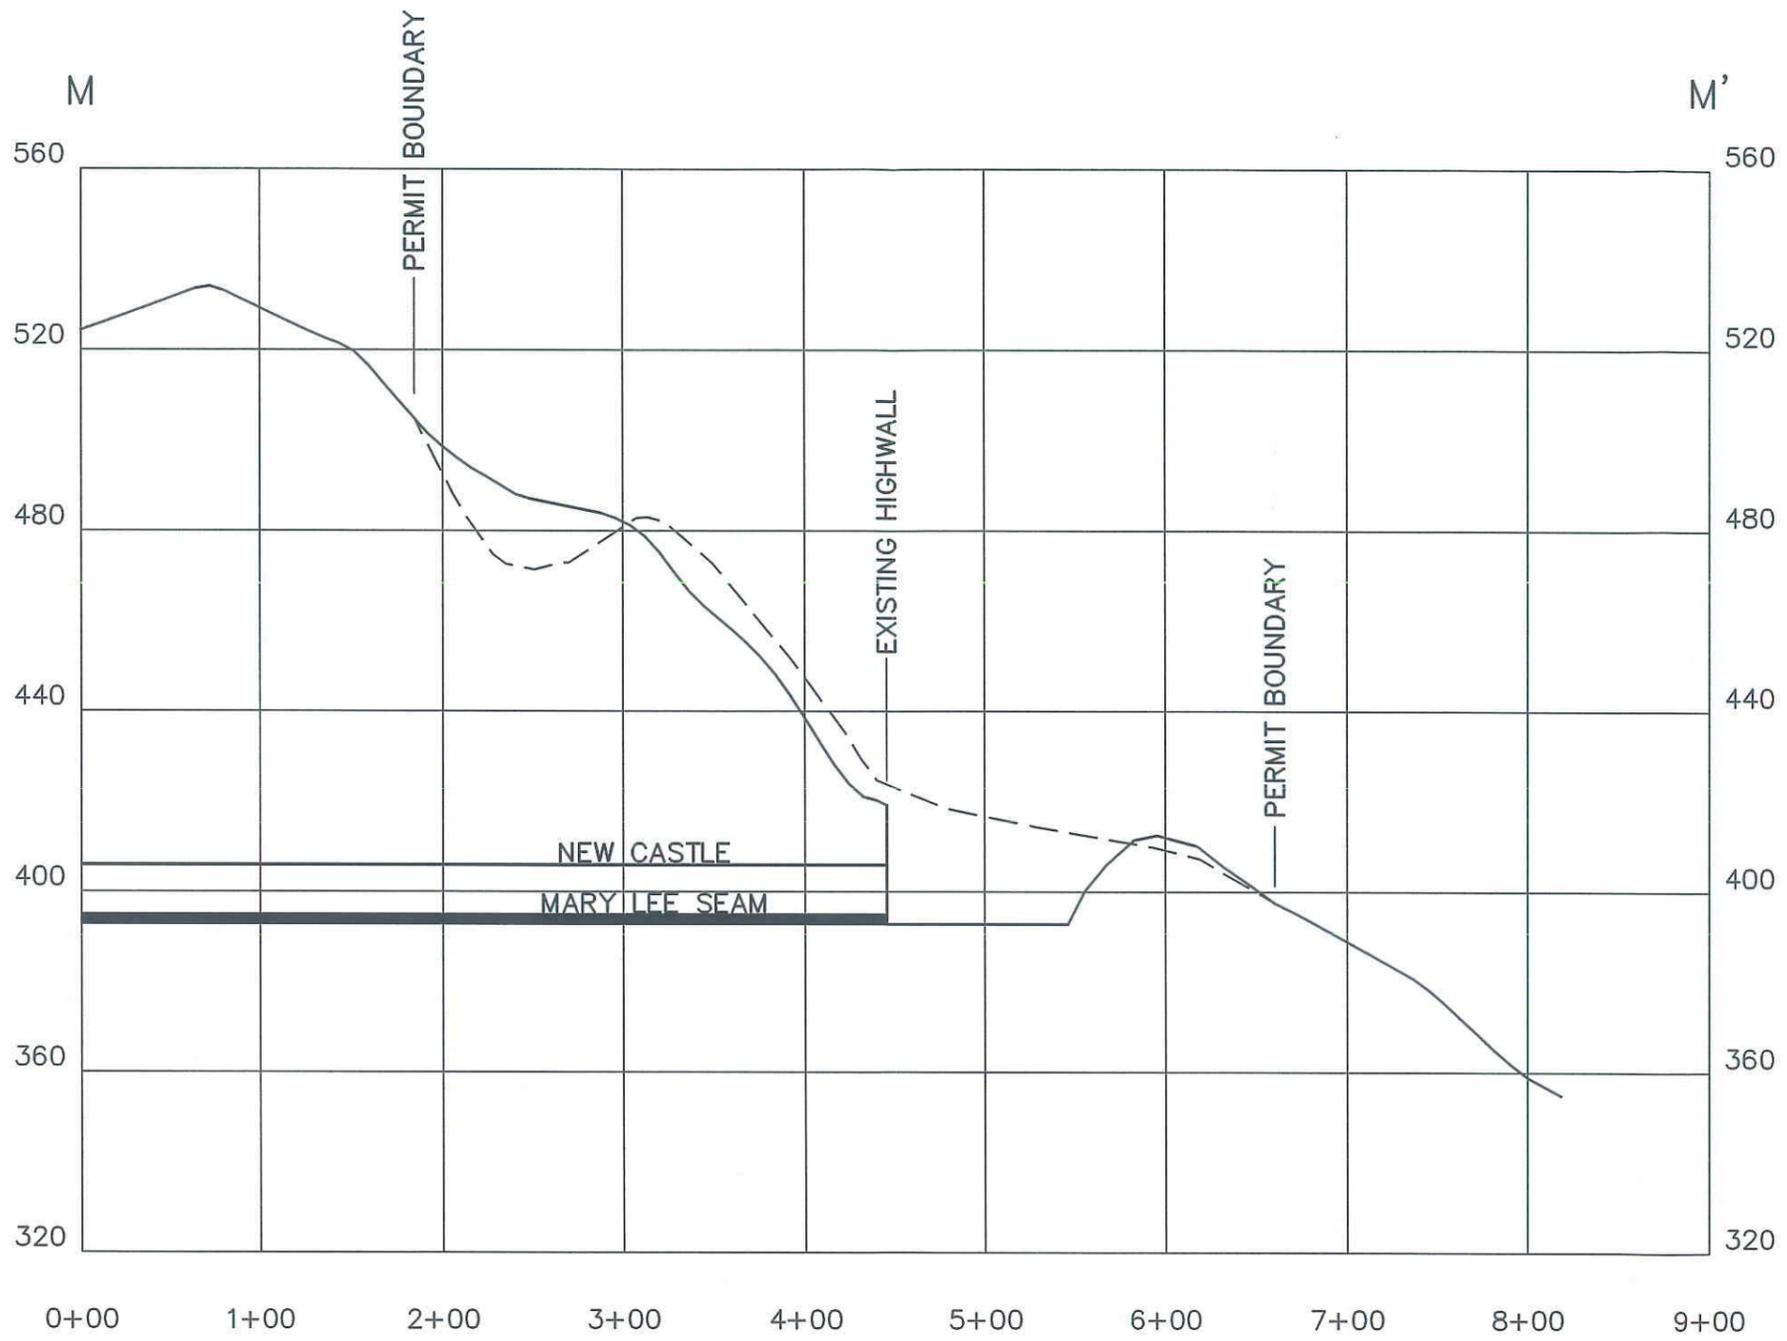

1"=100' HORZ.  
1"=40' VERT.

————— EXISTING GRADE  
----- PROPOSED FINISH GRADE

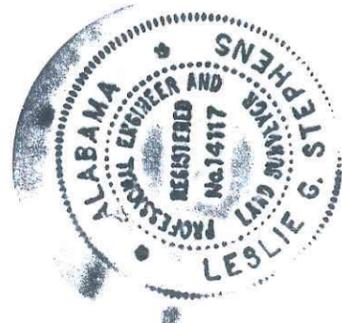

I, Leslie G. Stephens, a Registered Professional Engineer and Land Surveyor, hereby certify the foregoing to be a true and correct drawing to the best of my knowledge, information, and belief.

*Leslie G. Stephens* 03/24/2011  
 Leslie G. Stephens, P.L.S. & P.E. Date  
 AL Reg. No. 14117-E



**GUNNER-REILLY CORPORATION  
 CANE CREEK MINE  
 RECLAMATION CROSS-SECTION M-M'**

DRAWN BY: JNG	DATE: 3-23-11
DWG. NAME: GRCCMXSEC	
APPROVED BY: JHF	SCALE: AS NOTED

V:\Ced\Drawings\Gunner-Reilly Corporation\Cane Creek Mine\GRCCMXSEC.dwg 03/23/11 15:46