


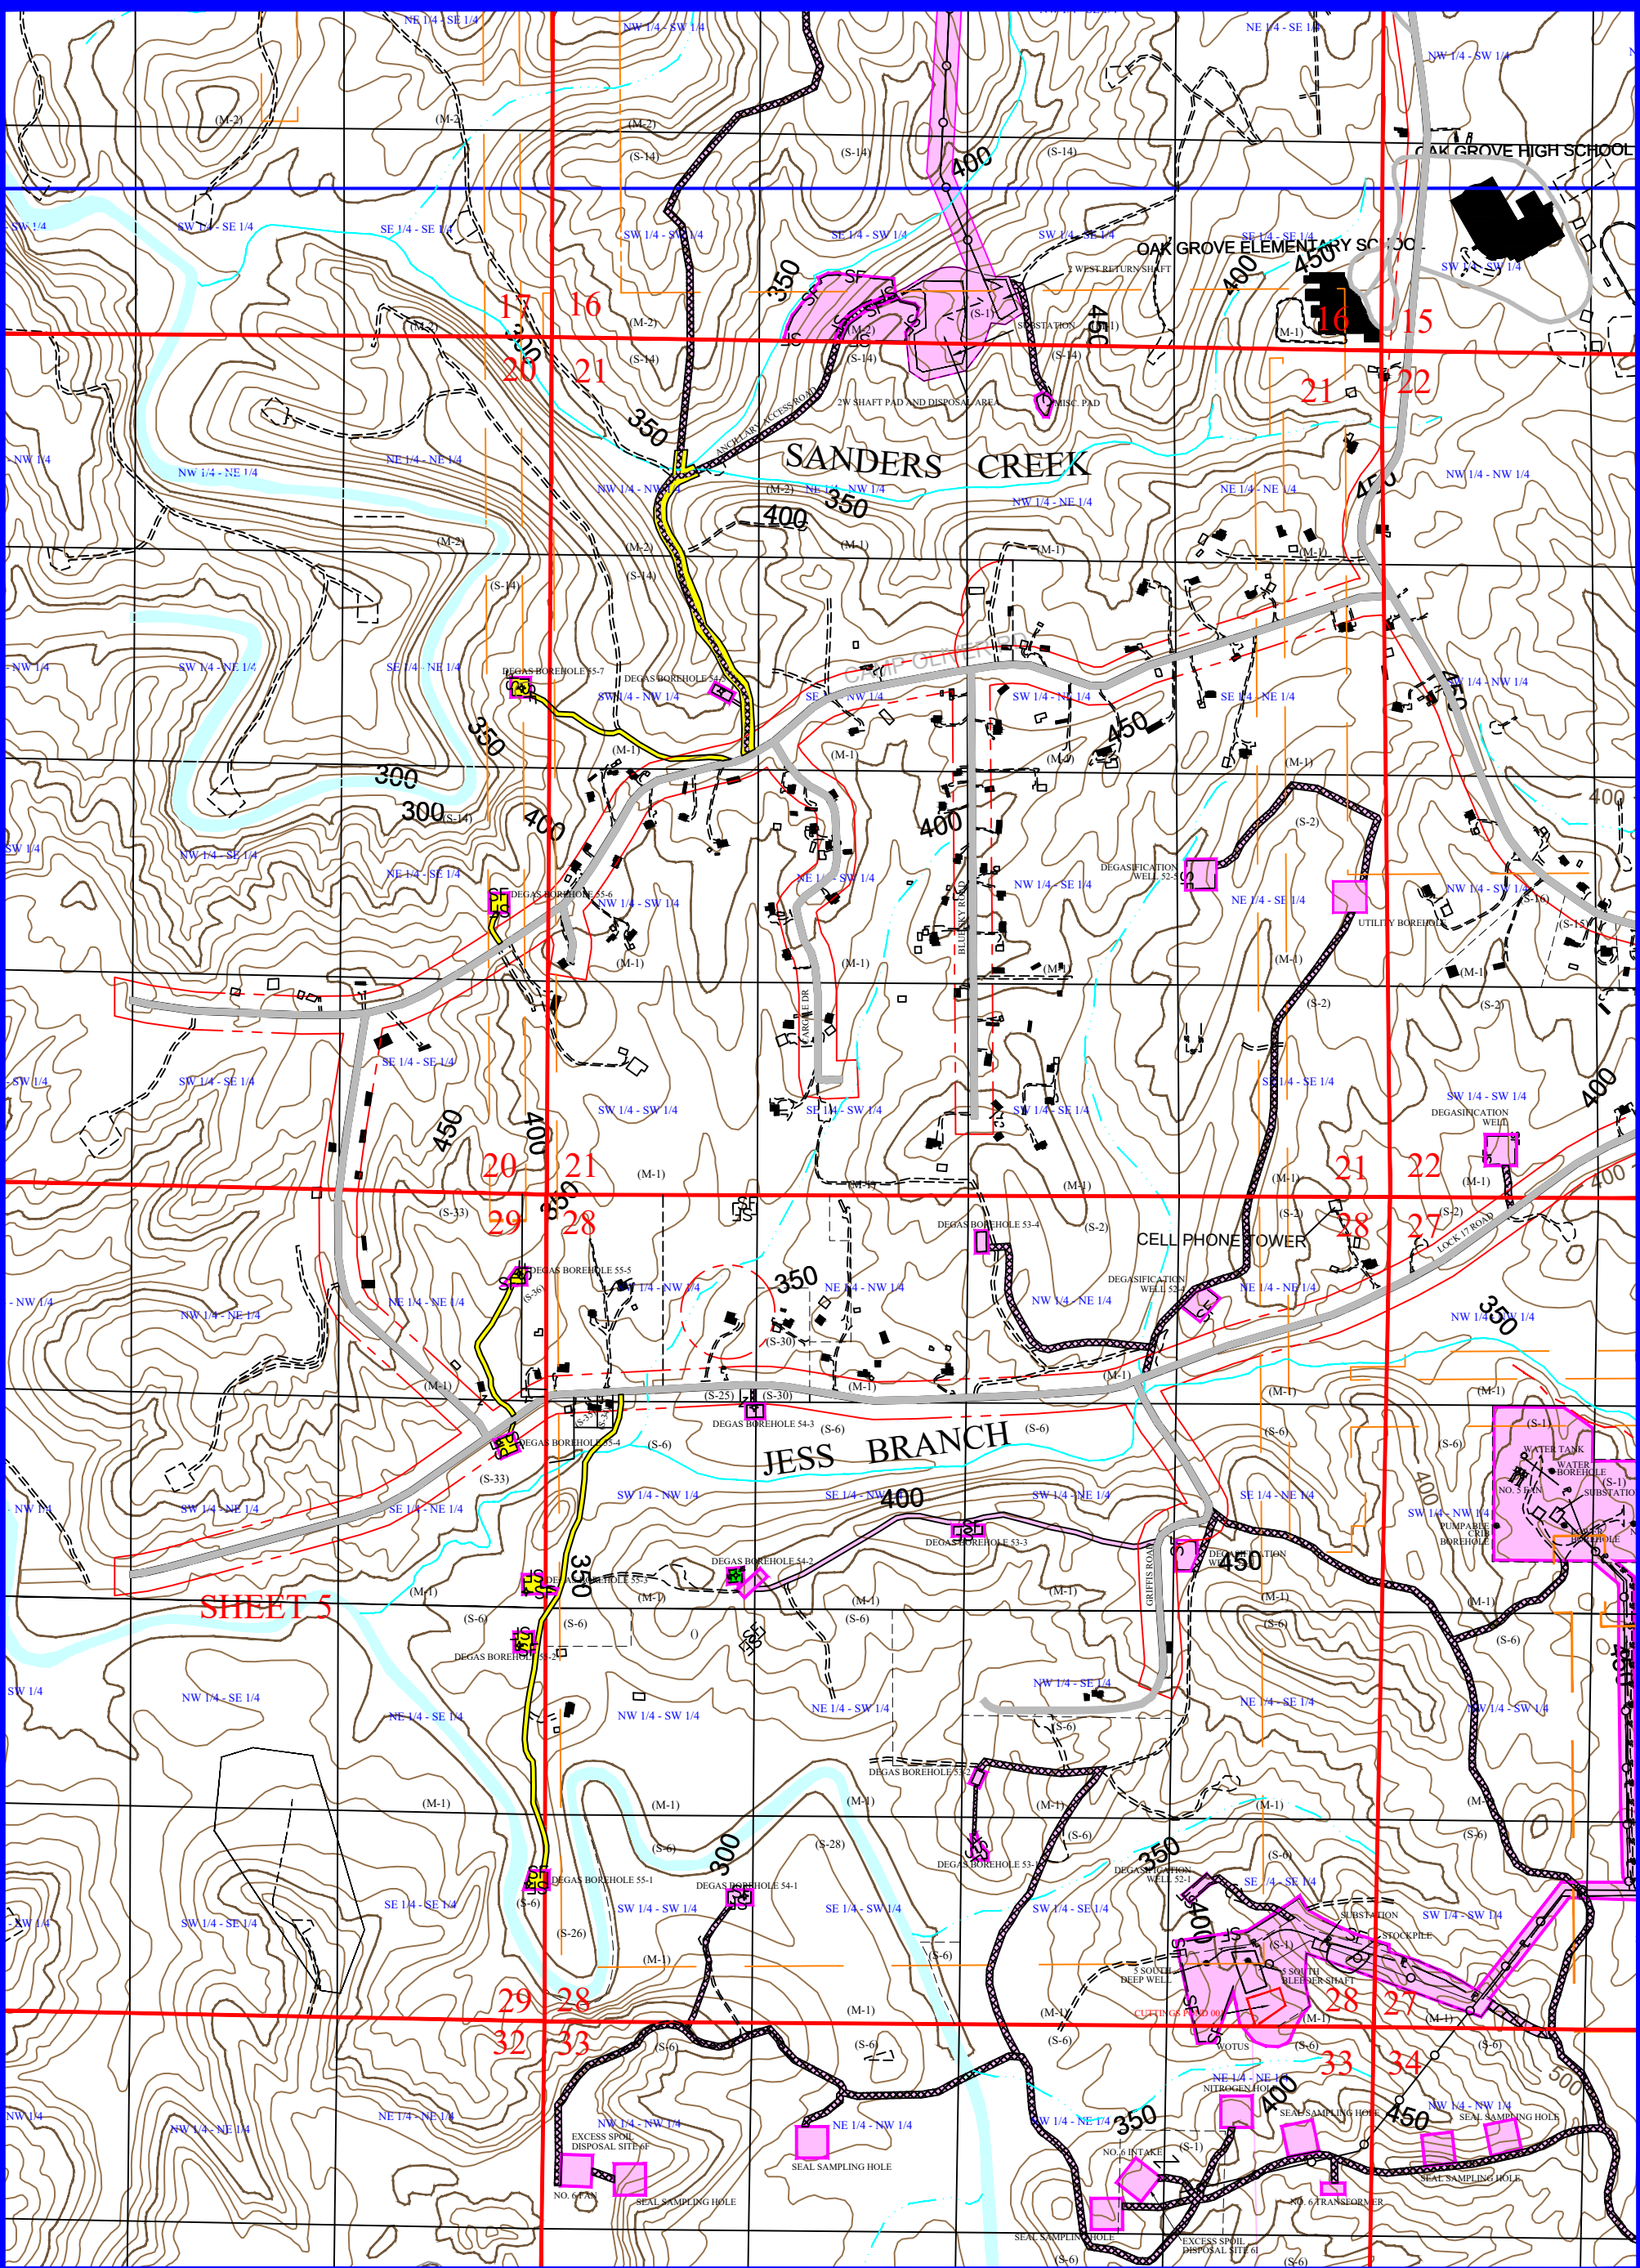

ATTACHMENT III-B-2(a)

CRIMSON OAK GROVE RESOURCES, LLC
OAK GROVE MINE
P-3232, REVISION NO. 63
EXEMPTION MAP
SCALE: 1" = 1000'



 AREA ADDED BY R-63
 PROPOSED SILT FENCES

