


TYPICAL SILT FENCE CONSTRUCTION LAYOUT

ATTACHMENT III-B-2(a)

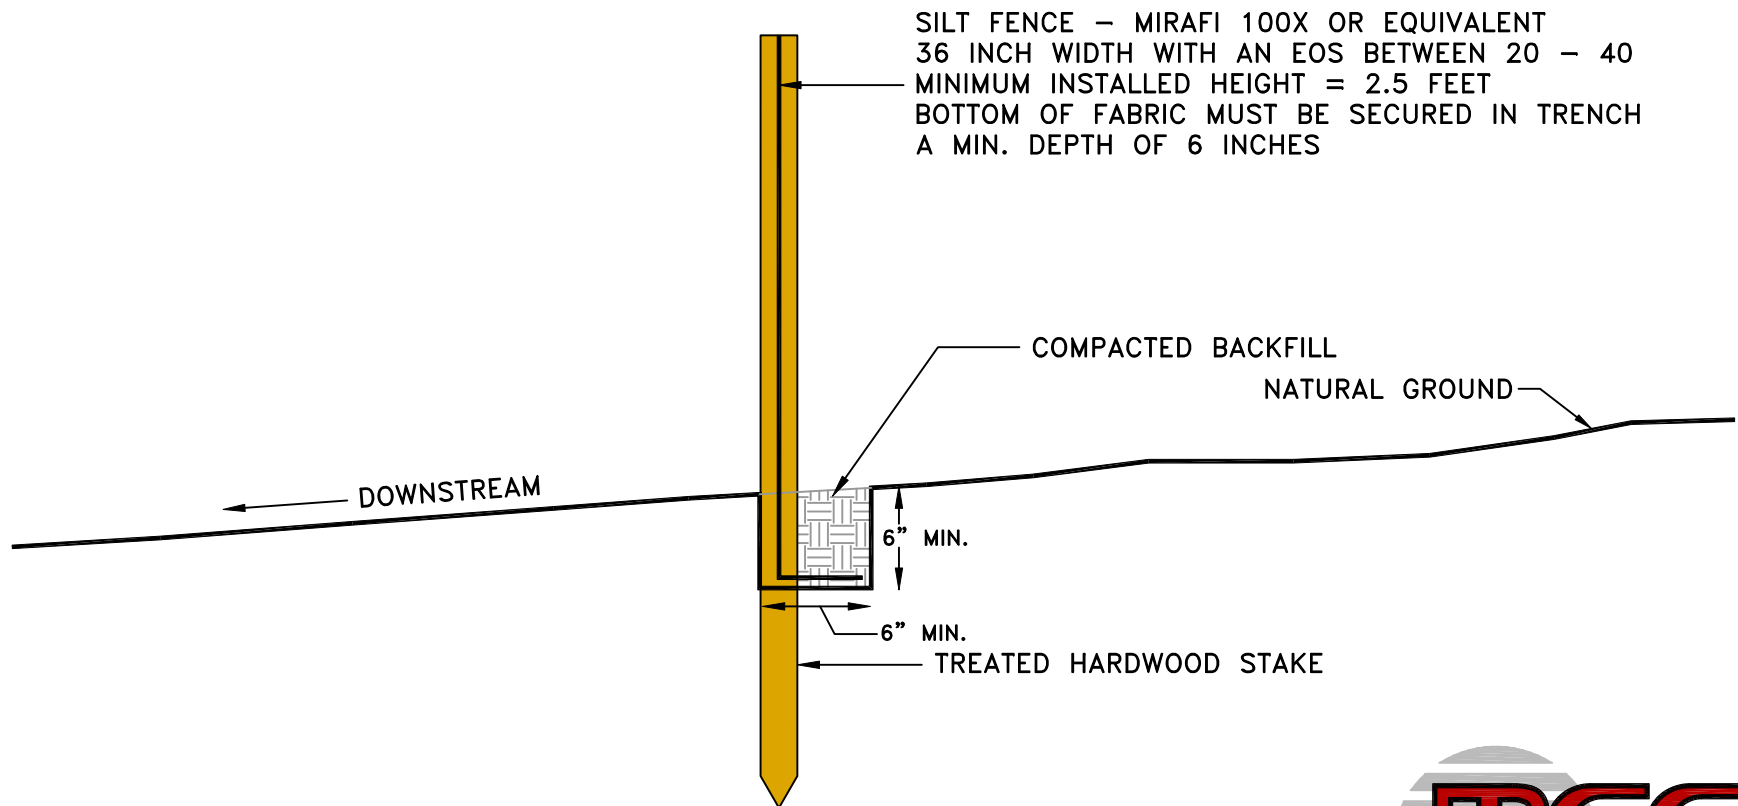

post office box 3431
jasper, alabama 35502-3431
telephone: (205) 221-0686 fax: 221-7721
email: cw@mcgehee.org