




## TYPICAL EMBANKMENT CROSS-SECTION

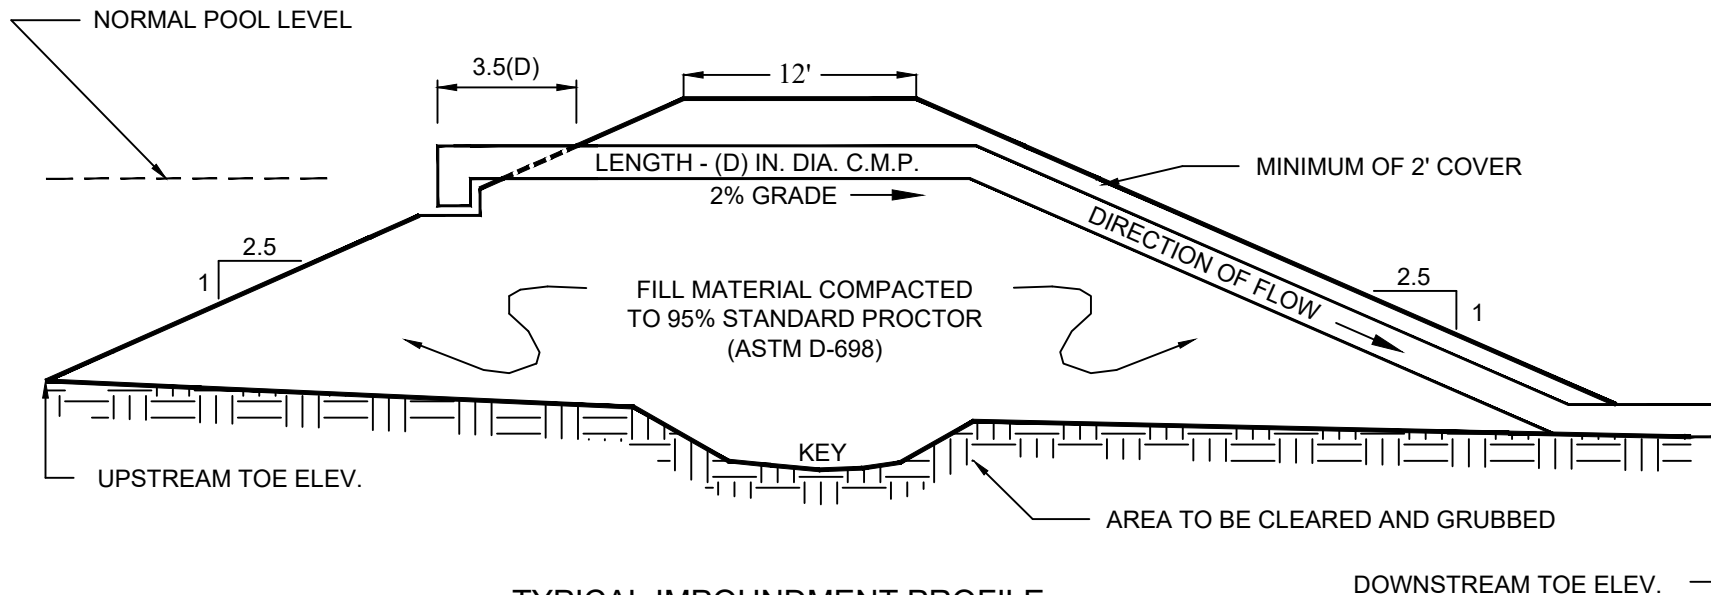

## TYPICAL IMPOUNDMENT PROFILE

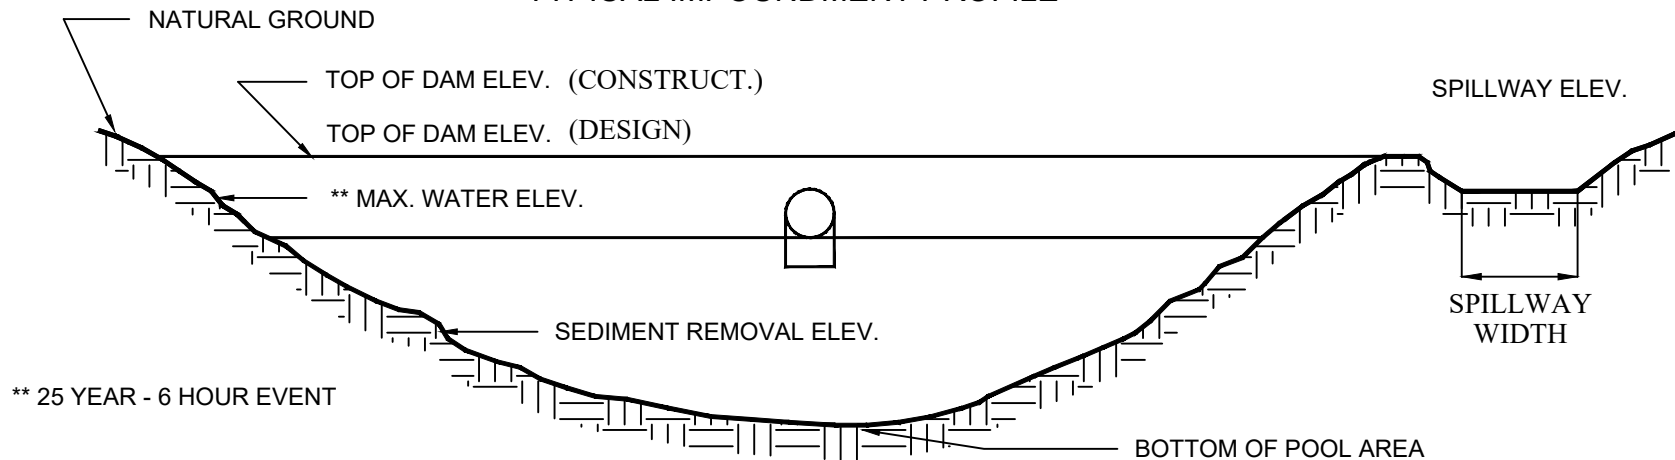

ATTACHMENT III-B-2-A-(2)  
TYPICAL EMBANKMENT CROSS SECTION

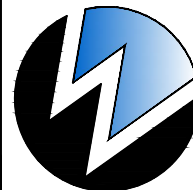

**WILBANKS ENGINEERING  
& ENVIRONMENTAL SOLUTIONS, LLC**

4117 SKYLINE DR., WARRIOR, AL 35180 (205) 412-3373