



TYPICAL IMPOUNDMENT PROFILE
CLAY LINER CROSS-SECTION

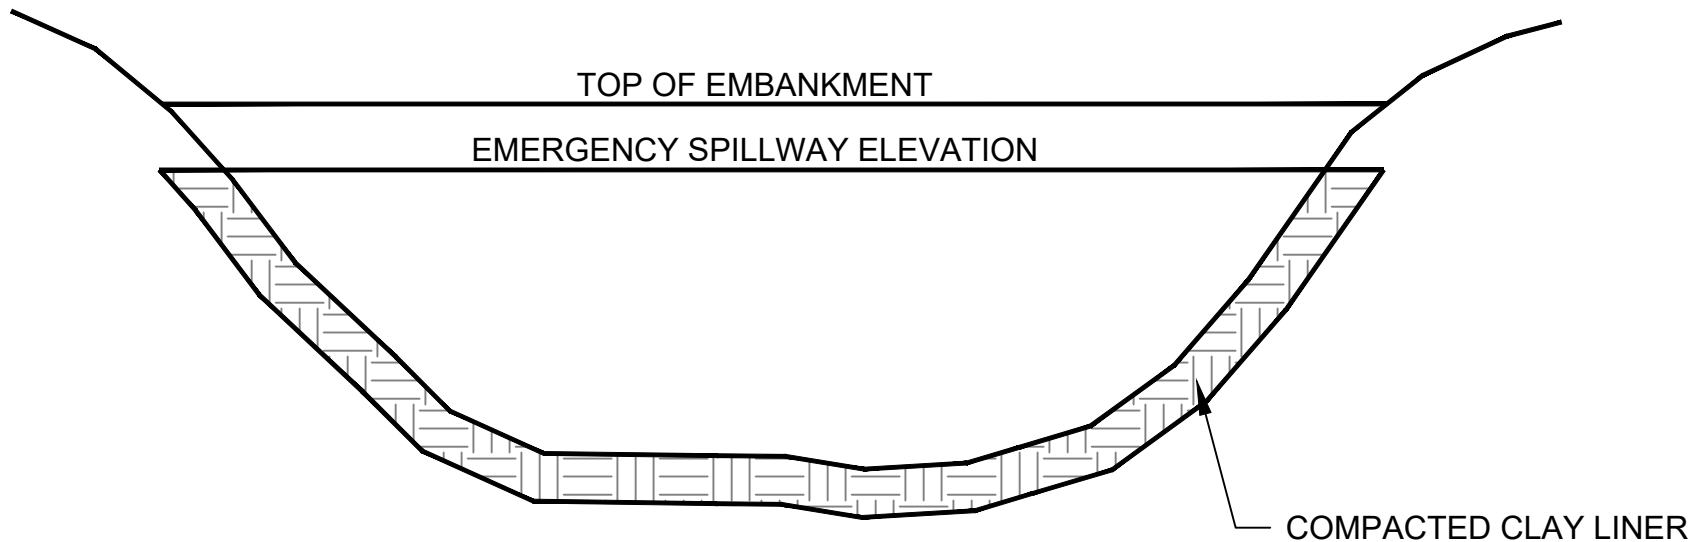

In the event that a sediment basin must be constructed in spoil material, the interior or wet area of the basin will be lined with a minimum of one foot (1') of clay material with a permeability no greater than 0.000001 cm./sec. up to the emergency spillway elevation. The clay liner material will be placed in lifts no greater than six inches (6") and compacted to ninety-five (95) percent of the standard proctor density.

ATTACHMENT III-B-2-A-(3)
TYPICAL IMPOUNDMENT PROFILE

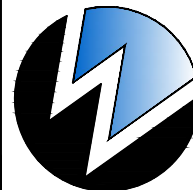

**WILBANKS ENGINEERING
& ENVIRONMENTAL SOLUTIONS, LLC**

4117 SKYLINE DR., WARRIOR, AL 35180 (205) 412-3373