


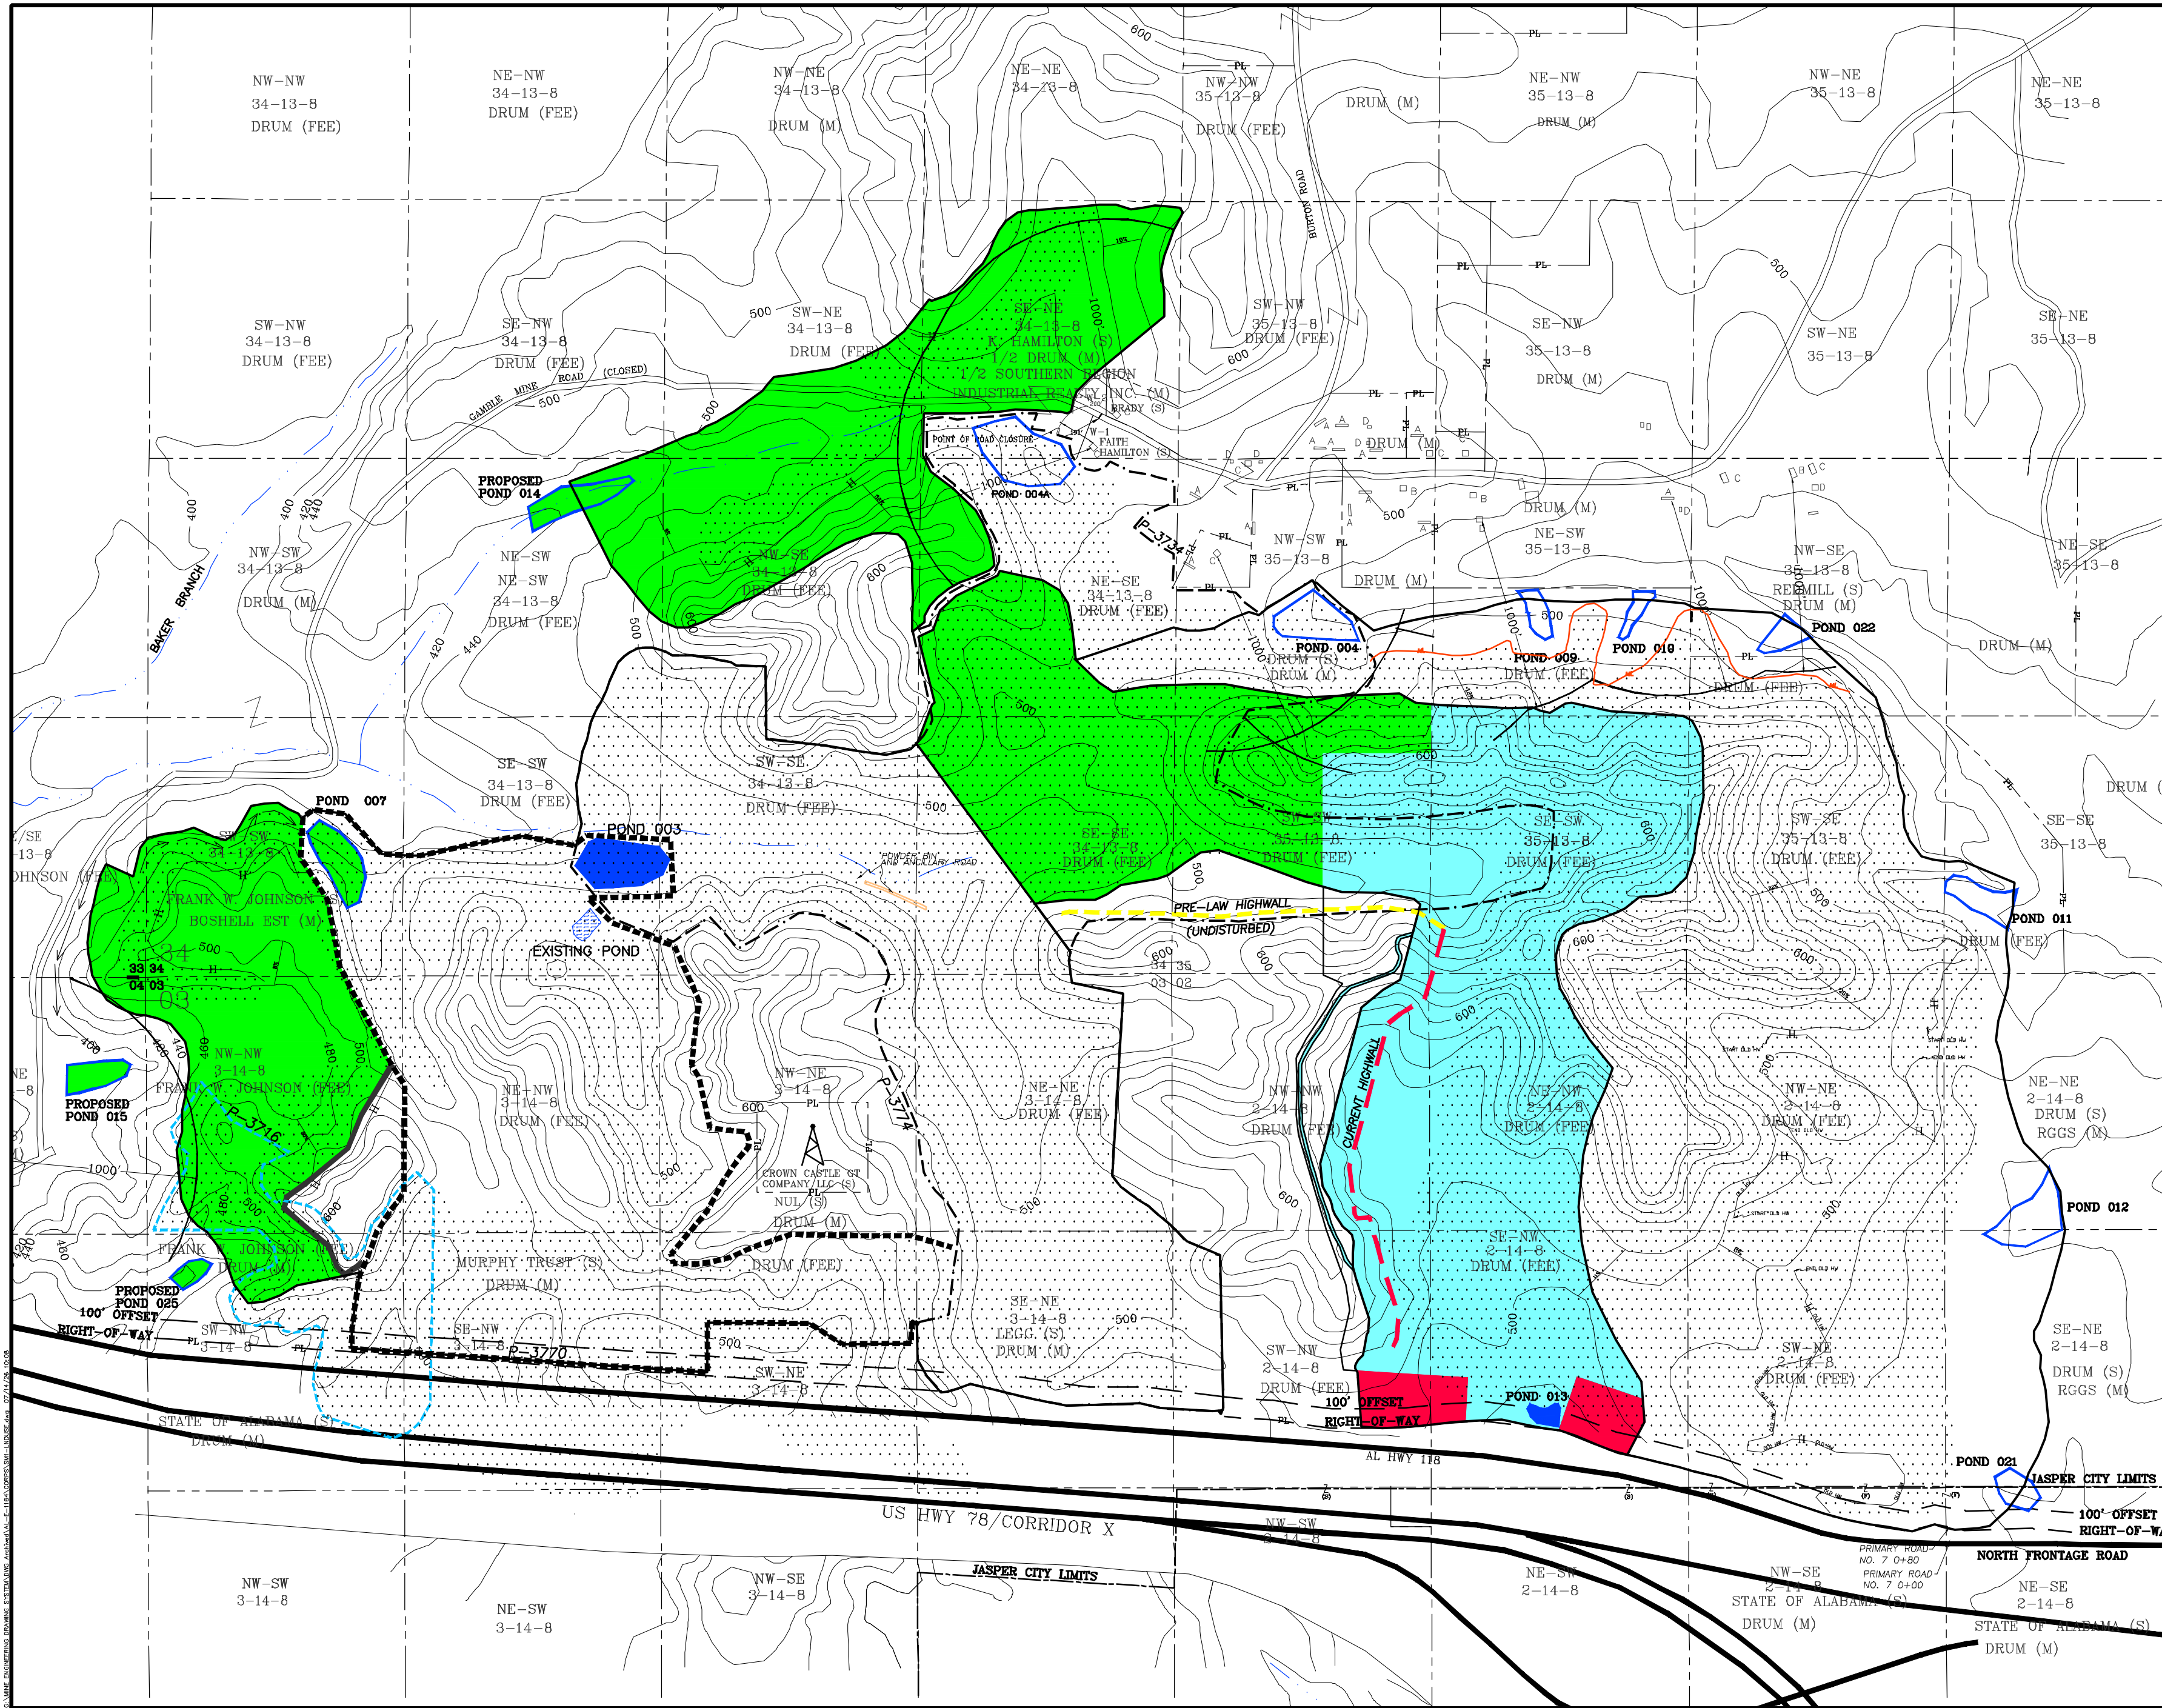

LEGEND

- UNDEVELOPED/NO CURRENT USE
- RECREATION
- INDUSTRIAL/COMMERCIAL
- PERMANENT WATER IMPOUNDMENT

DRUMMOND COMPANY, INC.
P.O. BOX 1549 JASPER, AL 35992
256-387-0001 OFFICE

**SURFACE MINE #1
LAND USE MAP**

DRAWN BY: HOCUTT	DATE: 7-14-26
DWG. NAME: SM1-LNDUSE	
APPROVED BY: W.K.M.	SCALE: 1" = 600'

Scale 1" = 600'