


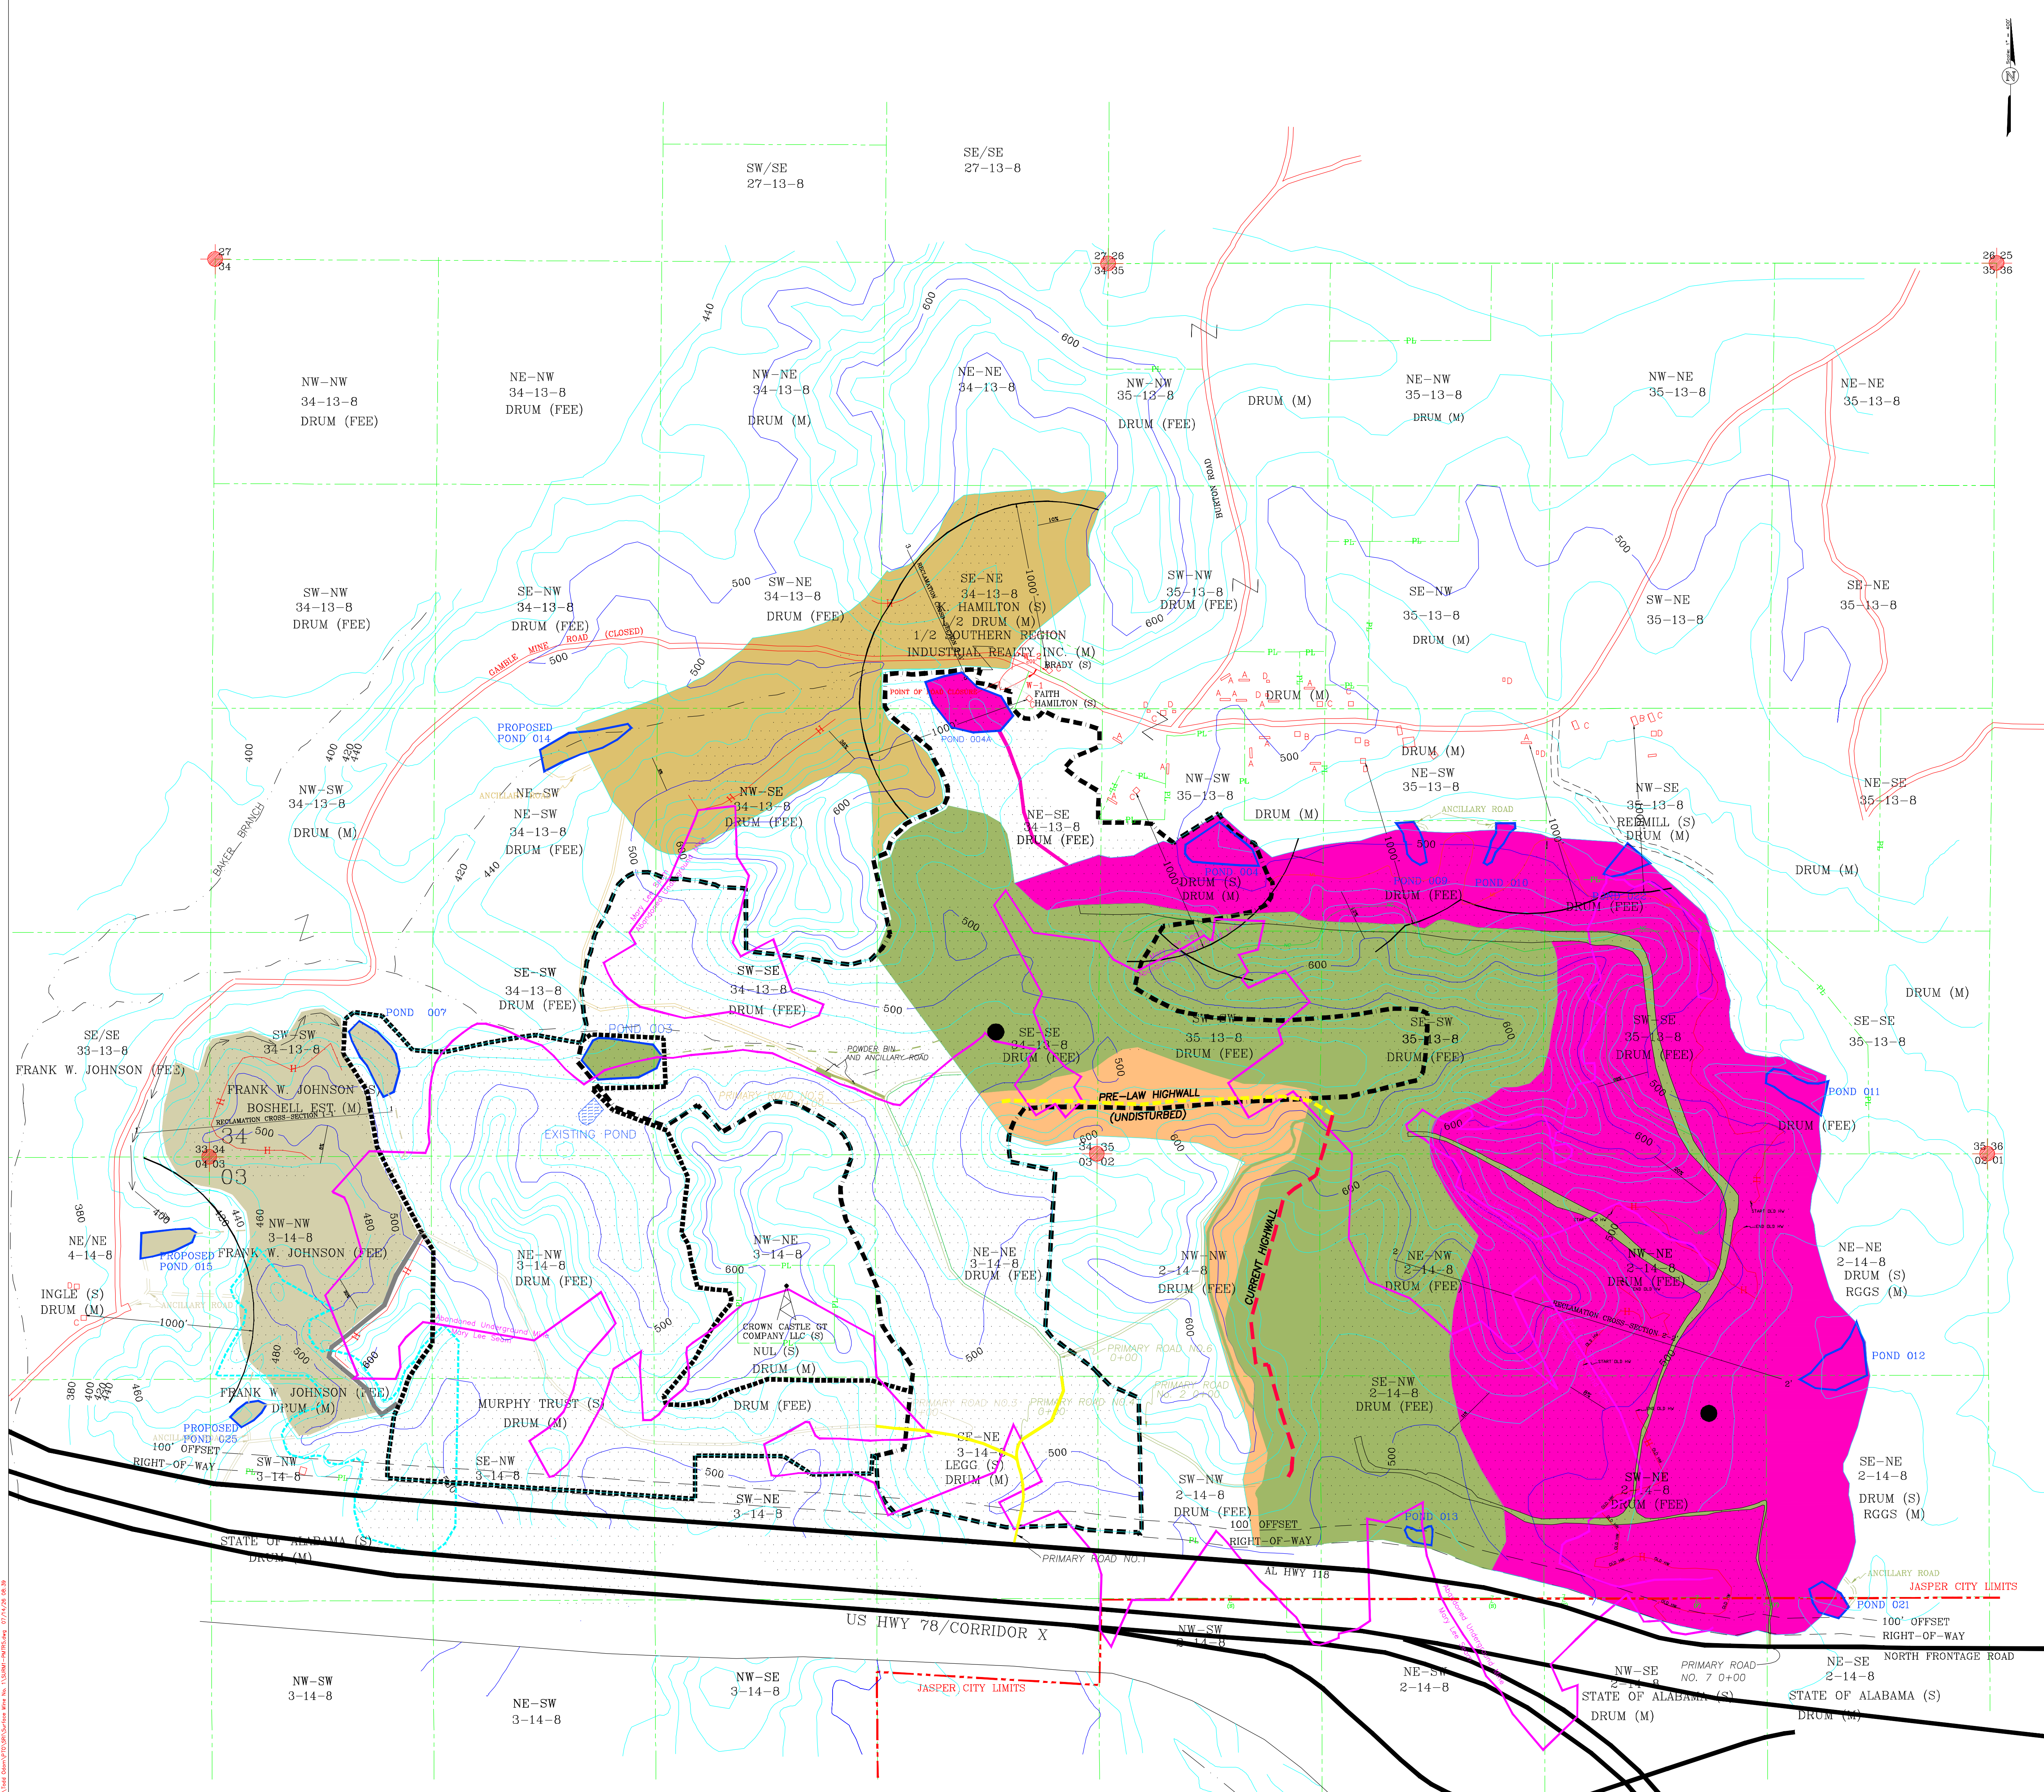


MAP LEGEND

- INCREMENT I
- INCREMENT II
- INCREMENT III
- INCREMENT IV
- INCREMENT V
- PREVIOUSLY SURFACE MINED AREA
- EXISTING HIGHWALL
- CURRENT HIGHWALL 2/16/26
- PRE-LAW HIGHWALL (UNDISTURBED)
- PRIVATE ROAD
- ANCILLARY ROAD BY INCREMENT COLOR
- NEW CASTLE CROPLINE
- BASINS BY INCREMENT COLOR
- COALYARD (NOTE: LOCATION IS TEMPORARY AND SUBJECT TO CHANGE)
- MARY LEE CROPLINE
- MARY LEE SEAM
- ABANDONED UNDERGROUND MINE
- JASPER CITY LIMITS
- STRUCTURES WITHIN 1,000' OF PERMIT AREA (NO STRUCTURES WHERE MAPPING IS NOT SHOWN)
- 1/4-1/4 LINES (NOTE: 1/4-1/4 LINES ARE PROPERTY LINES AS ARE LINES SHOWN -PL-)
- LAND HOOK
- PROPOSED DIVERSION
- P-3734 PERMIT BOUNDARY
- P-3770 PERMIT BOUNDARY
- P-3716 PERMIT BOUNDARY
- OCCUPIED DWELLING WAIVER
- CONTOUR INTERVAL = 20'
- CELL TOWER

NOTES:
POLICE JURISDICTION PROVIDED BY JASPER CITY POLICE INSIDE CITY LIMITS AND WALKER COUNTY OUTSIDE THE CITY LIMITS
BASE MAP TAKEN FROM THE U.S.G.S. JASPER 7 1/2 QUAD SHEET

STRUCTURE LEGEND

A.	MOBILE HOME
B.	BRICK HOME
C.	WOOD FRAME HOUSE
D.	SHED

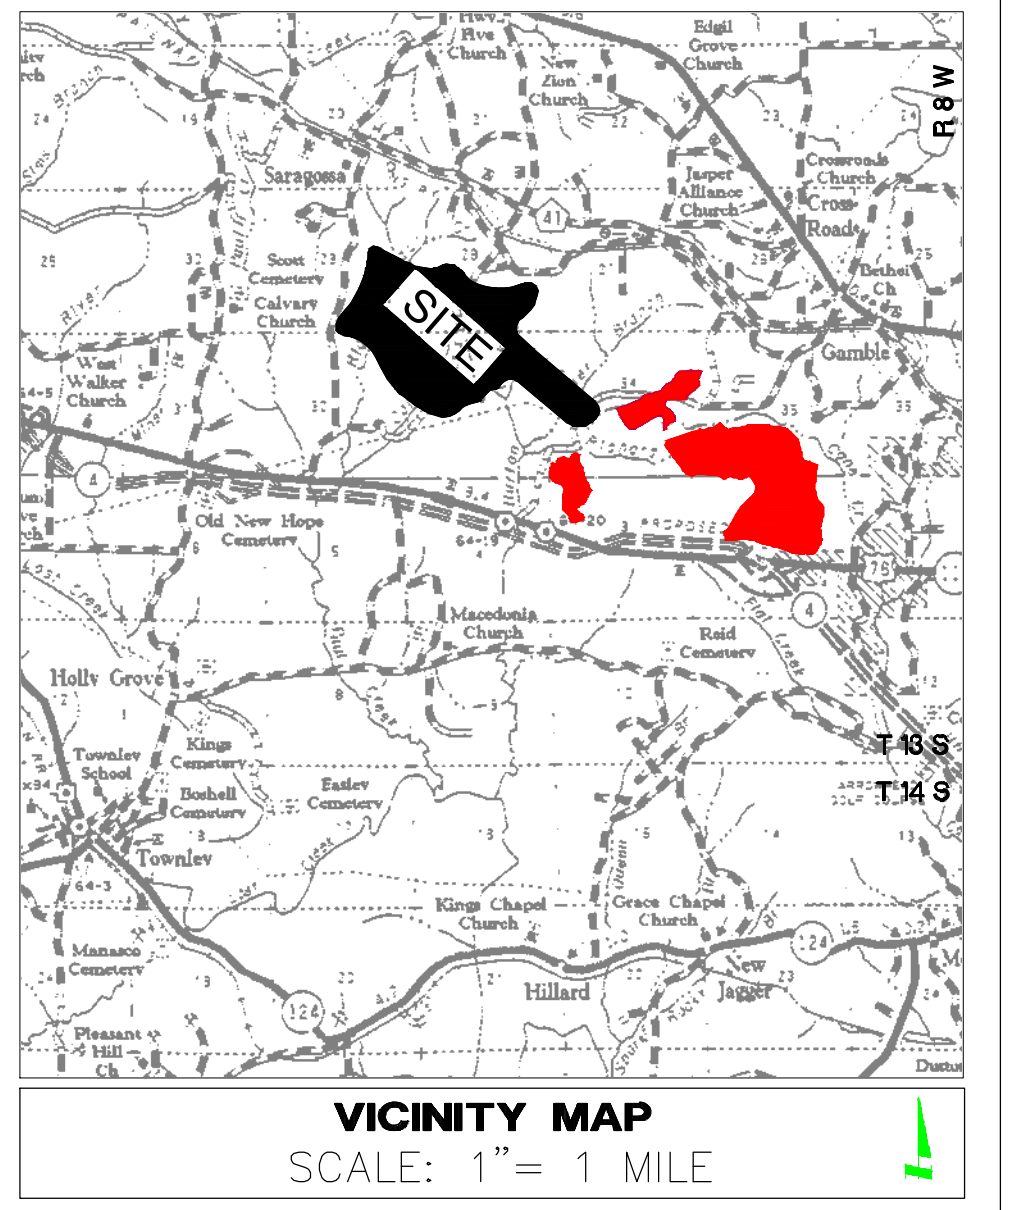

NATURE OF REVISION R-1

	Add 1 Acre To Increment No.1 For Powder Bin Location and Ancillary Roads.
--	---

NATURE OF REVISION R-2

	Create New Increment No. 4 for Reclamation Purposes.
	-Transfer 220 Mining Acres and 12 Incidental Acres (Basins 004,004A,009,010,011,012,021&022) from Increment No. 1 to Increment No. 4.
	-Change Basin 022 from Temporary to Permanent (Fish & Wildlife).
	-Update Property Ownership (34-13-8, 3-14-8).

NATURE OF REVISION R-3

	Delete 10.0 Acres Office / Coal Yard from Increment No. 1 as Undisturbed. Delete Basin 001 as not Constructed.
	Change Existing Ancillary Road to Primary Road No. 7 in Inc. No. 1 (No Acreage Change)
	Transfer 1.0 Acres from Increment No. 1 to Newly Created Increment No. 5.

POST REVISION R-4 BOND LEGEND

Increment 1.....	152 Acres
Mining Area.....	4 Acres
Basins 003,013.....	14 Acres
Roads	170 Acres
Total Increment 1.....	170 Acres
Increment 2.....	58 Acres
Mining Area.....	52 Acres
Basins 007,015 & 025	5 Acres
Roads	1 Acre
Total Increment 2.....	58 Acres
Increment 3.....	71 Acres
Mining Area.....	67 Acres
Basins 014	3 Acres
Roads	1 Acre
Total Increment 3.....	71 Acres
Increment 4 (Phase III Bond Released).....	232 Acres
Mining Area.....	220 Acres
Basins 004,004A,009,010,011,012,021&022...	12 Acres
Total Increment 4.....	232 Acres
Increment 5 (Phase III Bond Released).....	1.0 Acres
Roads	1 Acre
Total Increment 5.....	1.0 Acres
Total Permit Acreage.....	532 Acres

NATURE OF REVISION R-4

	-Change the Post Mining Landuse in Increment No. 1 to Include Industrial/Commercial and Recreation.
	-Update Highwall Location.

NATURE OF REVISION R-5

	-Request an Addendum to the Reclamation Plan to Leave a Portion of the Existing Highwall Un-Reclaimed by Experimental Practice Through ASMC Regulation 880-X-8J-4.
	-Delete 24.0 Acres from Increment No. 1 as Undisturbed.

I, J. Rich Weaver, a Registered Professional Engineer, hereby certify the foregoing to be a true and correct map to the best of my knowledge and belief.

J. Rich Weaver, P.E. Date
AL Reg. #33285

DRUMMOND COMPANY, INC.
P.O. BOX 1549 JASPER, AL 35502
205-387-0501 OFFICE

drawn by:	S.E.W.	job number:	-
dwg name:	SURM1-PMTR5	initial date:	5-3-10
scale:	1" = 400'	f.b./page:	-
approved by:	J.R.W.	dwg name:	-
date:	-	rev no./date:	7-14-26

SURFACE MINE # 1
P-3869 / REVISION R-5
SEC. 2, 3 & 4 T. 14 S. - R. 8 W.
SEC. 33, 34 & 35 T. 13 S. - R. 8 W.
WALKER CO. ALABAMA