


**TYPICAL IMPOUNDMENT PROFILE
CLAY LINER CROSS-SECTION**

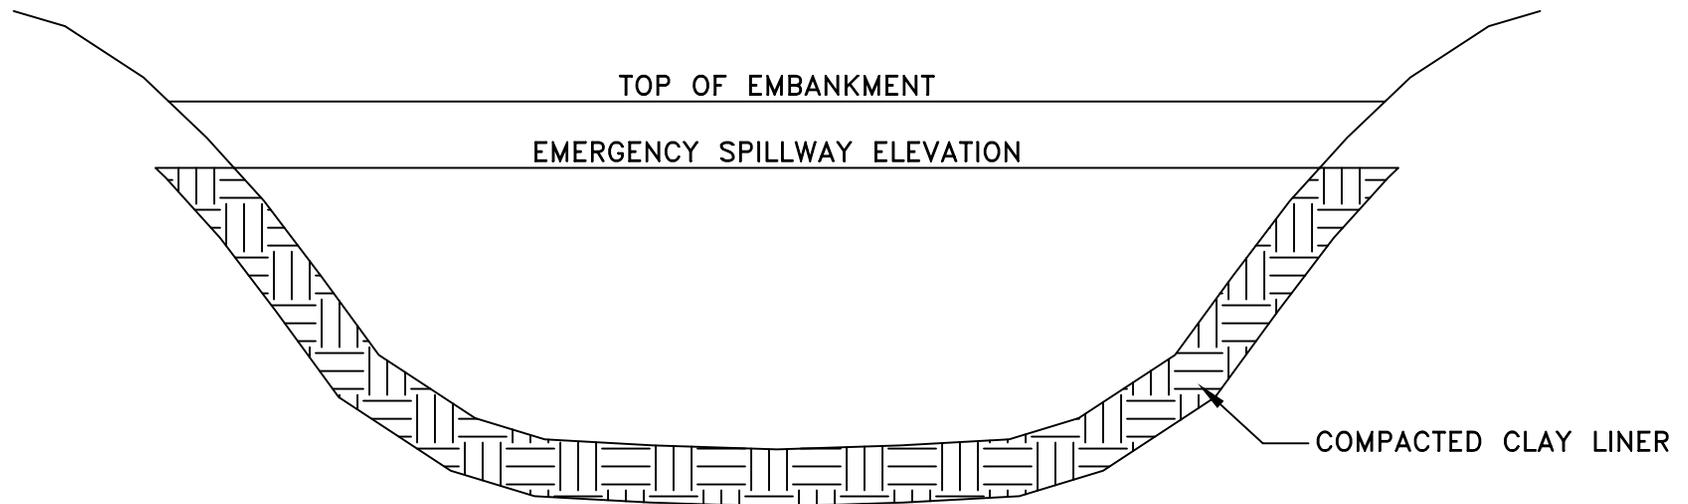

In the event that a sediment basin must be constructed in spoil material, the interior or wet area of the basin will be lined with a minimum of one (1') foot of clay material with a permeability no greater than 0.000001 cm./sec. up to the emergency spillway elevation. The clay liner material will be placed in lifts no greater than six (6") inches and compacted to ninety-five (95) percent of the standard proctor density.

DSM
DESIGN GROUP, LLC
ENGINEERING / SURVEYING
1400 VIKING DRIVE
JASPER, ALABAMA 35501
TELEPHONE: (205) 221-6262