


VICINITY MAP

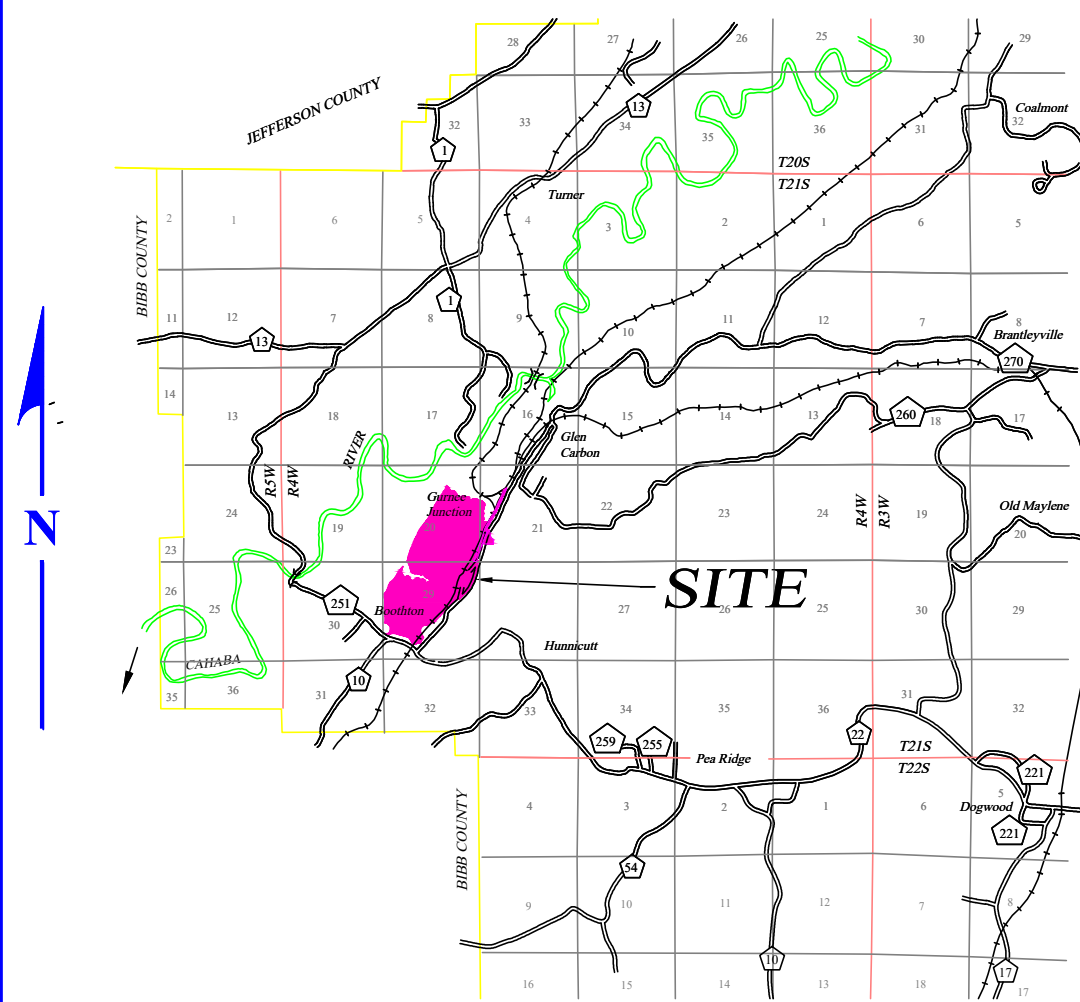

SCALE: 1" = 2 MILES

MAP LEGEND

- PERMIT BOUNDARY
- PREVIOUSLY DISTURBED AREA
- SURFACE OWNERSHIP DIVIDE OTHER THAN QUARTER-QUARTER LINE
- MINERAL OWNERSHIP DIVIDE OTHER THAN QUARTER-QUARTER LINE
- (S-1) SURFACE OWNERSHIP
- (M-1) MINERAL OWNERSHIP
- (F-1) FEE OWNERSHIP (SURFACE & MINERAL)
- EXISTING HIGHWALL
- PUBLIC ROAD
- PRIVATE ROAD
- PRIMARY HAULROAD
- ANCILLARY ROAD
- DRAINAGE COURSE
- INTERMITTENT/PERENNIAL STREAM
- DRAINAGE DIVIDE
- POWER TRANSMISSION LINE
- DIVERSION DITCH
- COAL STOCKPILE
- SEDIMENT BASIN
- IMPOUNDED WATER
- LAND HOOK
- PERMIT P-3663 BOUNDARY
- PERMIT P-3824 BOUNDARY
- PERMIT P-3978 BOUNDARY
- Old Underground Mine (Holston Seam)
- Old Underground Mine (Clark Seam)
- Underground Mine (Coke Seam)
- Underground Mine (Thompson Seam)
- Coarse Refuse Disposal Area
- RAILROAD
- PROPOSED RAILROAD TRACK
- PROPOSED CONVEYOR BELT LINE
- CLARK SEAM CROP
- HIGHWALL MINING EXTENTS CLARK SEAM
- HIGHWALL MINING EXTENTS HOLSTON AND CLARK SEAMS
- 30 DEGREE ANGLE OF DRAW
- TRANSMISSION LINE STRUCTURE

PERMIT BONDING LEGEND R-10

INCREMENT NO. 1		INCREMENT NO. 3	
MINING AREA / SURFACE DISTURBANCE	80.0 ACRES	BORROW AREA	202.0 ACRES
COARSE REFUSE DISPOSAL AREA #2	10.0 ACRES	ACCESS ROADS	1.0 ACRES
SEDIMENT BASINS 011, 012, 013, 015, 018	9.0 ACRES	SURFACE DISTURBANCE	60.0 ACRES
016A & 022 DRAINAGE COURSES, DIVERSIONS & ACCESS		COARSE REFUSE DISPOSAL AREAS NO. 2, NO. 3 & NO. 4	160.0 ACRES
ACCESS ROADS	7.0 ACRES	SLURRY IMPOUNDMENTS NO. 1, 2 & 3	6.0 ACRES
PRIMARY ROAD NO. 2	7.0 ACRES	SEDIMENT BASIN 019, 020, 021, 023, 024, 025 & 028 DRAINAGE COURSES, DIVERSIONS & ACCESS	11.0 ACRES
CONVEYOR BELT LINE, RAILROAD SPUR SUBSTATION, TRANSMISSION LINE	12.0 ACRES		
TOTAL BONDED AREA	134.0 ACRES	TOTAL BONDED AREA	449.0 ACRES
INCREMENT NO. 2		INCREMENT NO. 4	
RAIL SIDING & UNIT TRAIN LOADOUT FACILITY	27.0 ACRES	RAILROAD SPUR AND BORROW AREA	15.0 ACRES
ATEXING/UGMINE FACE-UP AREA, BORROW AREA, BORE SHAFT SITES NO. 1, AND ACCESS	8.0 ACRES	ATEXING/UGMINE FACE-UP AREA, SPOIL AREA FOR FACE-UP MATERIAL, & TWO-WAY FACE-UP ACCESS	13.0 ACRES
TOTAL BONDED AREA	35.0 ACRES	TOTAL BONDED AREA	28.0 ACRES
		INCREMENT NO. 5	
		THOMPSON UNDERGROUND FACE-UP AND SURFACE FACILITIES AREA	30.0 ACRES
		THOMPSON UNDERGROUND FACE-UP	10.0 ACRES
		TOTAL BONDED AREA	40.0 ACRES
		TOTAL PERMIT AREA	686.0 ACRES

OWNERSHIP LEGEND

- (S-1) SERIES ONE OF TWIN CREEKS TIMBER LLC
- (S-2) U. S. STEEL CORPORATION
- (S-3) JULIAN ESQUIVEL
- (S-4) KARBON HOLDING CORP.
- (S-6) CAMELLIA MET MINING, LLC.
- (M-1) RGGS

CONTOUR INTERVAL: 20 FT.

I HEREBY CERTIFY THIS MAP TO BE TRUE AND CORRECT TO THE BEST OF MY KNOWLEDGE AND BELIEF.

PROFESSIONAL ENGINEER

DATE

ALABAMA MET COAL
RESOURCES CORP.COKE MINE NO. 1
ASMC PERMIT #. P-3887, R-10

PERMIT RENEWAL MAP

FILE: KODIAK	SCALE: 1" = 500'	JOB NO.:
APPROVED BY: A.J.M.	DATE: 06-23-2026	SHEET NO.: 1 OF 1