


# TYPICAL EMBANKMENT CROSS-SECTION

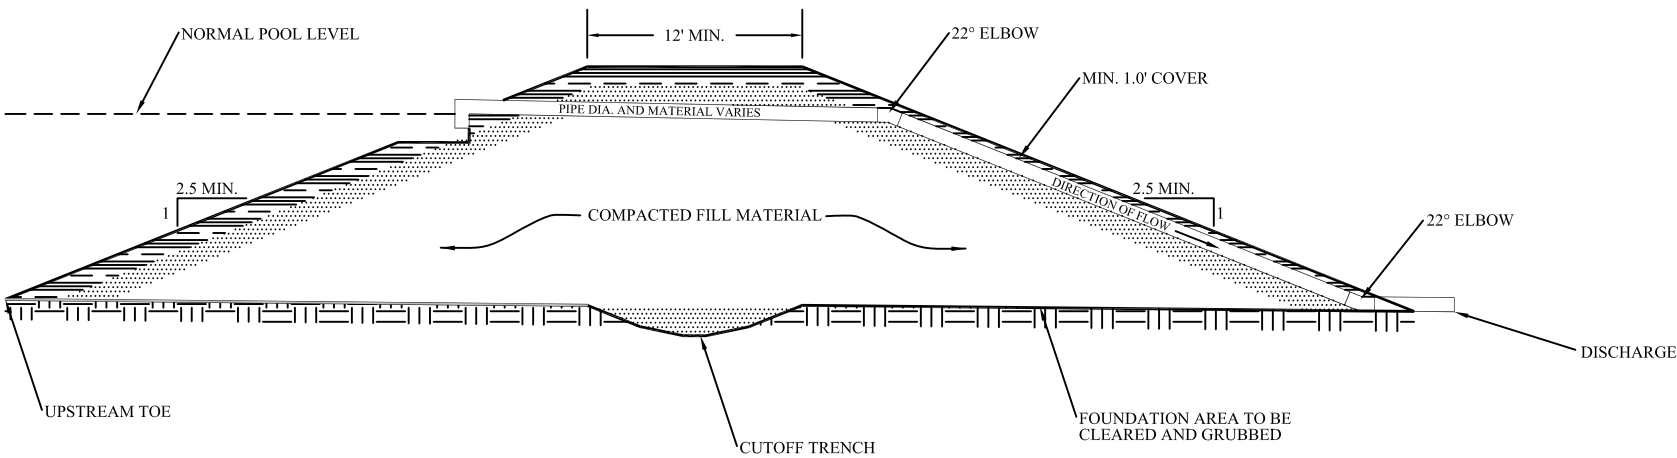

# TYPICAL EMBANKMENT DETAIL

