



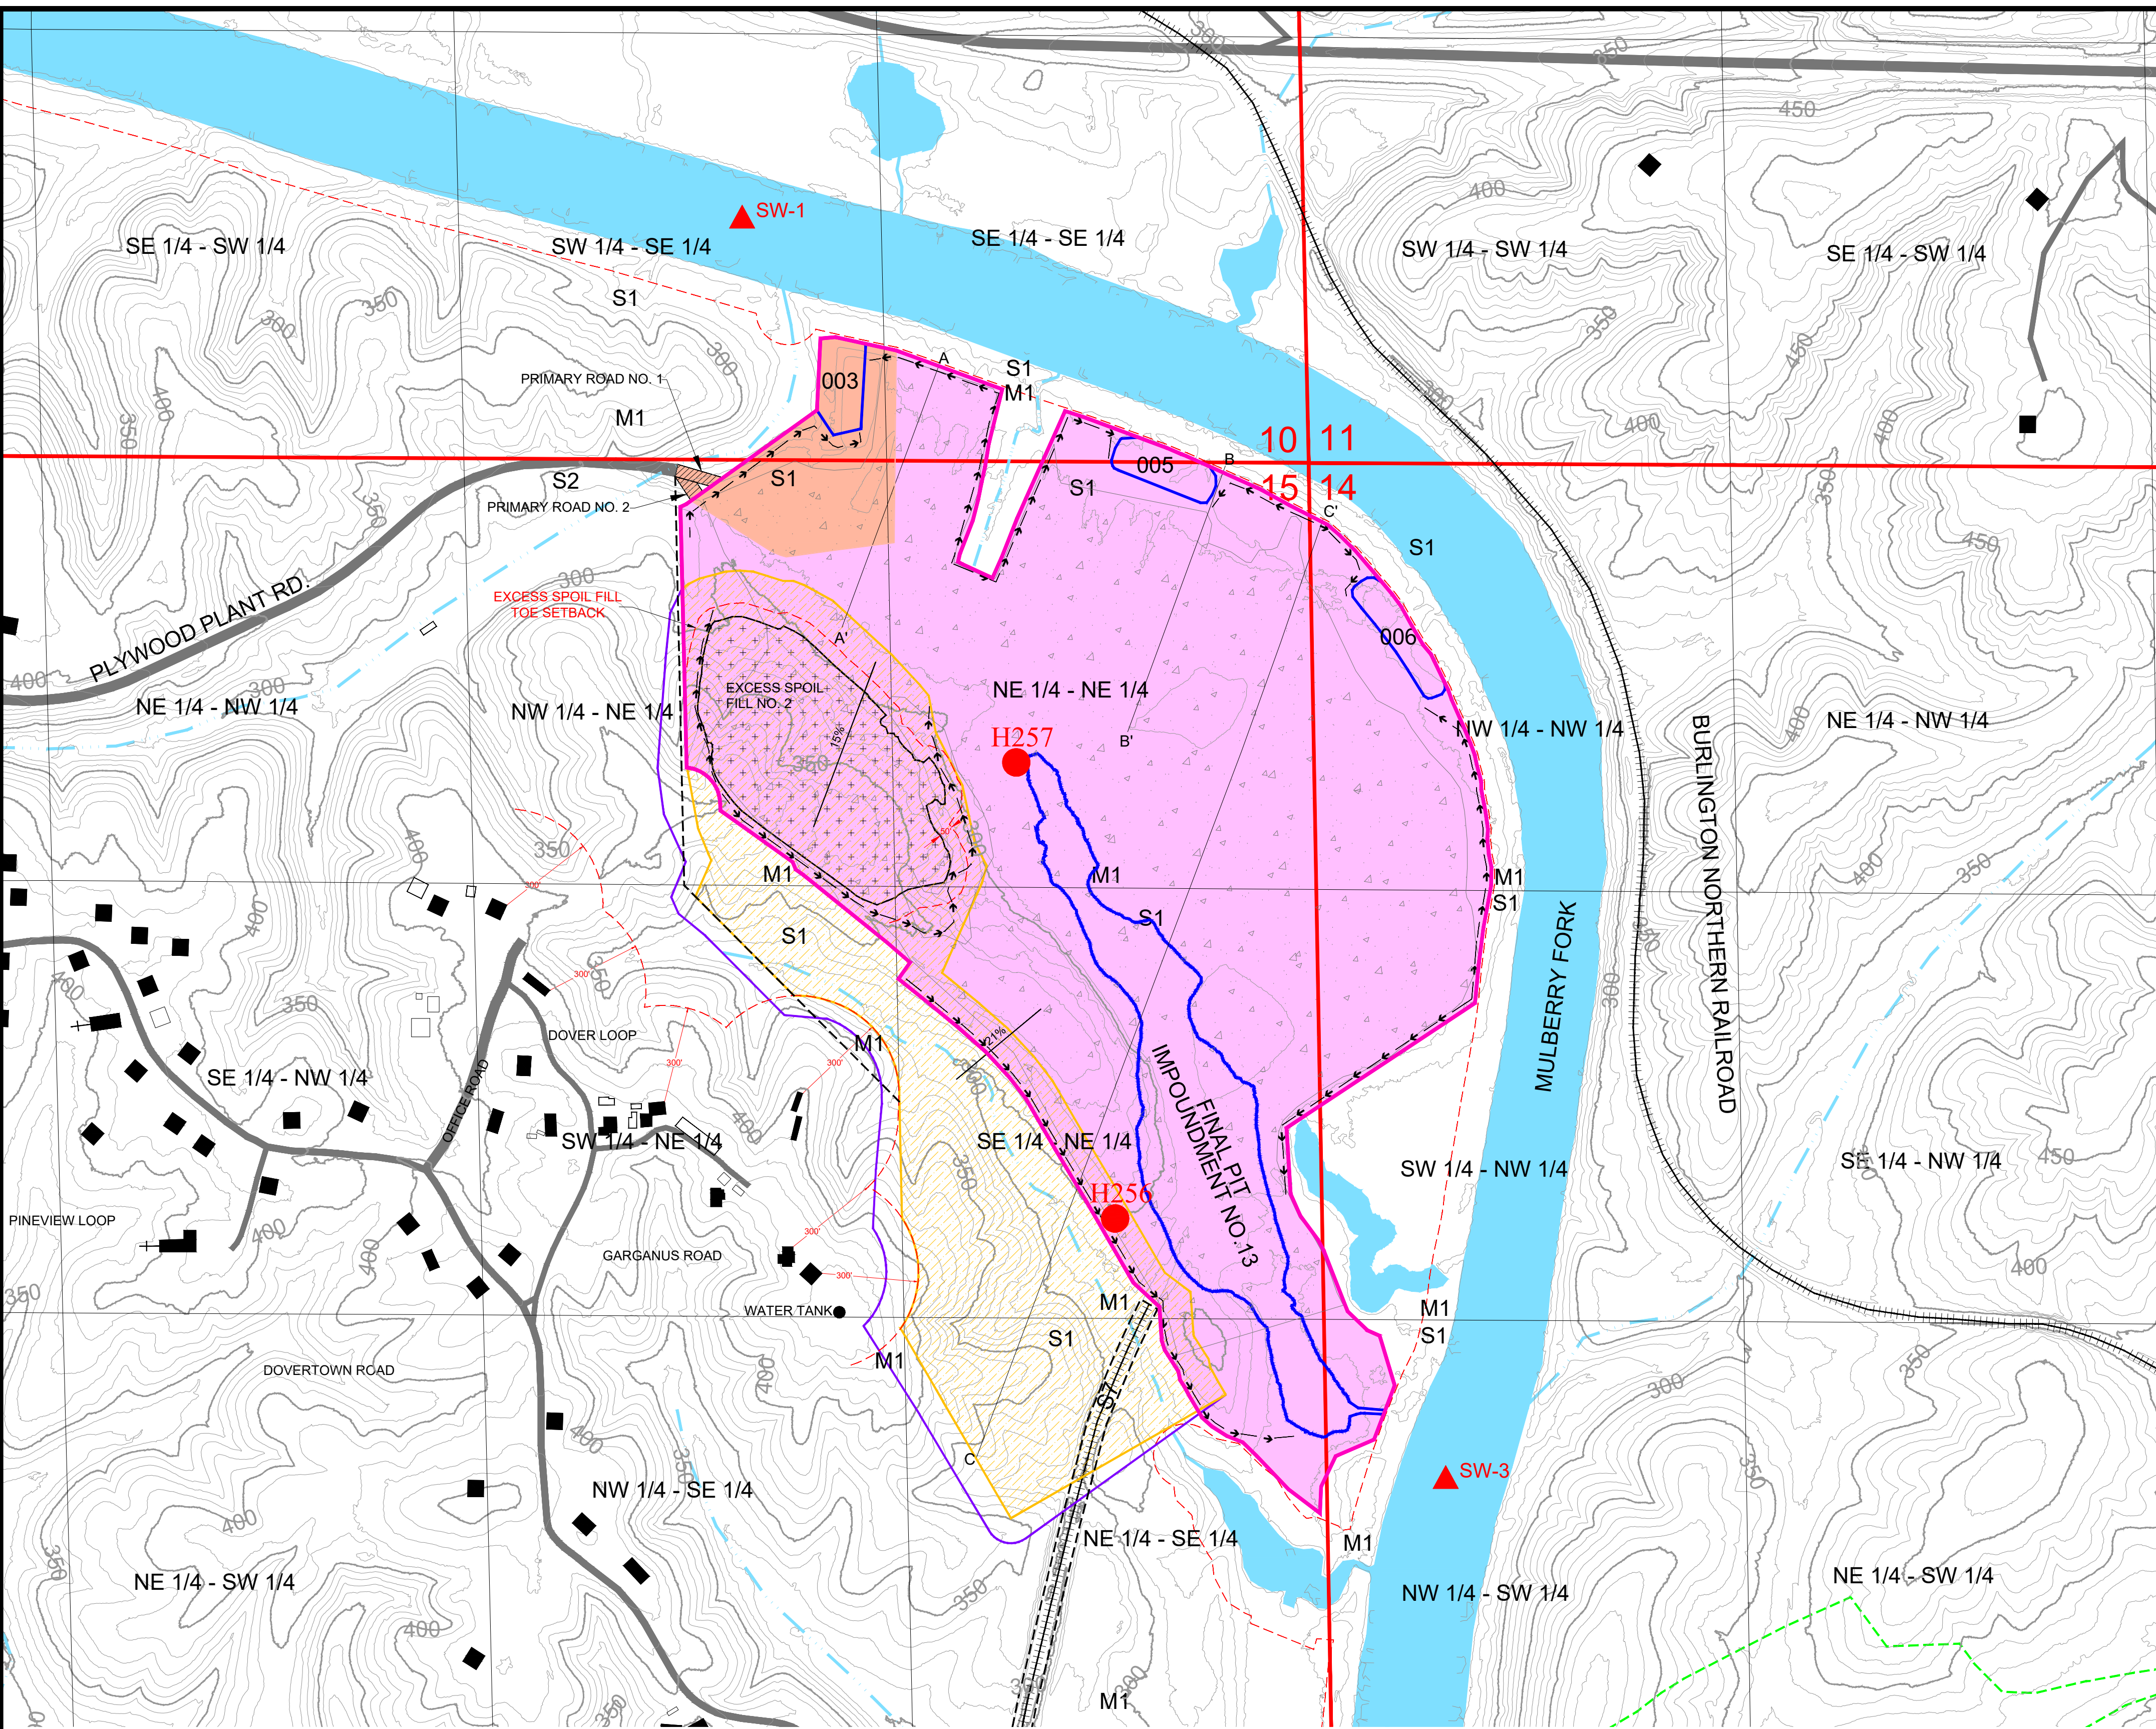

MAP LEGEND

- ASMC PERMIT BOUNDARY
- PRIMARY ROAD
- ANCILLARY ROAD
- SEDIMENT BASIN
- SECTION LINE
- QUARTER-QUARTER LINE
- SURFACE OWNERSHIP LINE
- SURFACE INDEX LINE
- SURFACE INTERMEDIATE LINE
- PUBLIC ROAD
- PRIVATE ROAD
- PERENNIAL/INTERMITTENT STREAM
- DRAINAGE COURSE
- IMPOUNDED WATER
- SETBACK OFFSET
- EXCESS SPOIL FILL
- PREVIOUSLY MINED AREA
- DIVERSION DITCH
- HIGHWALL (8-2-24)
- OCCUPIED DWELLING
- FAULT LINE
- P-3858
- 30° ANGLE OF DRAW
- ABANDONED PLYWOOD PLANT
- HIGHWALL MINING ZONE
- A——A' RECLAMATION CROSS SECTION
- RAILWAY

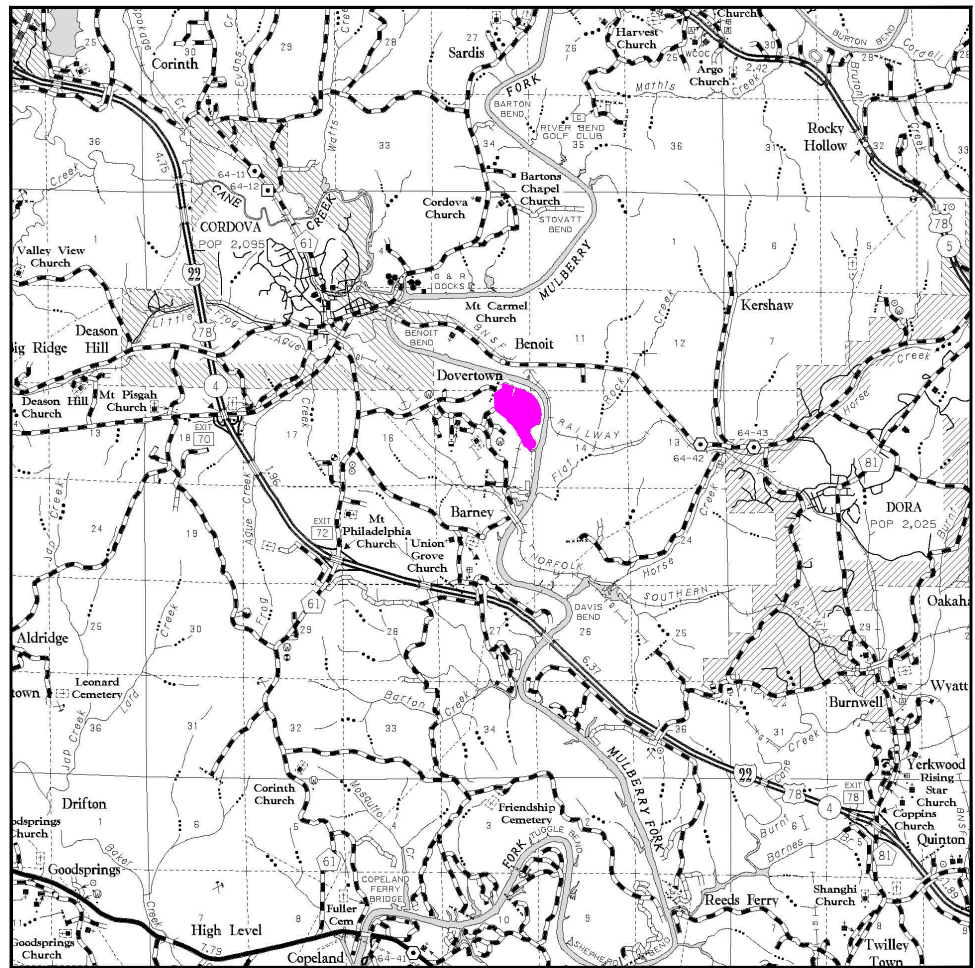

SCALE: 1" = 2 MILES

OWNERSHIP

SURFACE


S1 J & JA PROPERTIES LLC

MINERAL

M1 CORDOVA INDUSTRIAL DEVELOPMENT BOARD

NOTES

- NO BUILDINGS WITHIN 1,000' OF PERMIT AREA OTHER THAN SHOWN.
- SURFACE AND MINERAL OWNERSHIP BY FORTY EXCEPT WHERE NOTED OTHERWISE.
- LOCATIONS OF COAL AND TOPSOIL STOCKPILES ARE SUBJECT TO CHANGE.
- NO CITY OR TOWN LIMITS EXIST WITHIN 1,000' OF PERMIT AREA OTHER THAN SHOWN.
- COAL MAY BE STOCKPILED ONSITE OR LOADED DIRECTLY INTO TRUCKS AND TRANSPORTED OFFSITE FOR SALE.

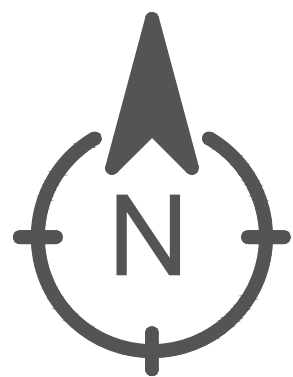

SECTIONS 10, 11, 14, & 15 TOWNSHIP 15 SOUTH, RANGE 6 WEST
WALKER COUNTY, ALABAMA
CORDOVA AND GOODSPRINGS USGS QUADRANGLES
CONTOUR INTERVAL: 10 FT.

R-8 NATURE OF REVISION

- TRANSFER 6 INCIDENTAL ACRES (PRIMARY ROADS, STORAGE AREA, BASIN 003, DRAINAGE, AND ACCESS) FROM INCREMENT NO. 1 TO INCREMENT NO. 6.
- MODIFY THE GENERAL PLAN TO CHANGE SEDIMENT BASIN 013 TO FINAL PIT IMPOUNDMENT NO. 13.
- MODIFY EXCESS SPOIL FILL NO. 2.
- CHANGE THE POST MINING LAND USE OF 11 ACRES (FINAL PIT IMPOUNDMENT NO. 13) IN INCREMENT NO. 1 FROM UNDEVELOPED / NO CURRENT USE TO FISH AND WILDLIFE HABITAT (PERMANENT WATER IMPOUNDMENT).
- CHANGE THE POST MINING LAND USE OF 3 ACRES (BASIN 005 & 006) IN INCREMENT NO. 1 FROM FISH AND WILDLIFE HABITAT (PERMANENT WATER IMPOUNDMENT) TO UNDEVELOPED / NO CURRENT USE.
- CHANGE THE POST MINING LAND USE OF 1 ACRE (BASIN 003) IN INCREMENT NO. 6 FROM FISH AND WILDLIFE HABITAT (PERMANENT WATER IMPOUNDMENT) TO UNDEVELOPED / NO CURRENT USE.

R-8 PERMIT BONDING LEGEND

INCREMENT NO. 1		INCREMENT NO. 6	
MINING AREA	83.0 ACRES	SEDIMENT BASIN 003, DRAINAGE COURSES, & DIVERSIONS	1.0 ACRES
EXCESS SPOIL FILL NO. 2	10.0 ACRES	PRIMARY ROADS	0.25 ACRES
SEDIMENT BASINS 005 & 006	3.0 ACRES	OFFICE, EQUIPMENT STORAGE, STOCKPILE AREA & ACCESS	5.0 ACRES
FINAL PIT IMPOUNDMENT NO. 13	11.0 ACRES		
TOTAL BONDED AREA	107.0 ACRES	TOTAL BONDED AREA	6.0 ACRES
		TOTAL PERMIT AREA	113.0 ACRES

I HEREBY CERTIFY THIS MAP TO BE TRUE AND CORRECT TO THE BEST OF MY KNOWLEDGE AND BELIEF.

PROFESSIONAL ENGINEER

DATE

HIGHLAND ENERGY, INC.

NO. 5 MINE
ASMC P-3957, R-8

PERMIT MAP

DATE:

7/7/26

APPROVED BY:

JPJ

SCALE:

1"=300'

SHEET:

1 OF 1



407 9th Ave., Jasper, AL 35501
(205) 275-0689 (205) 522-2057