


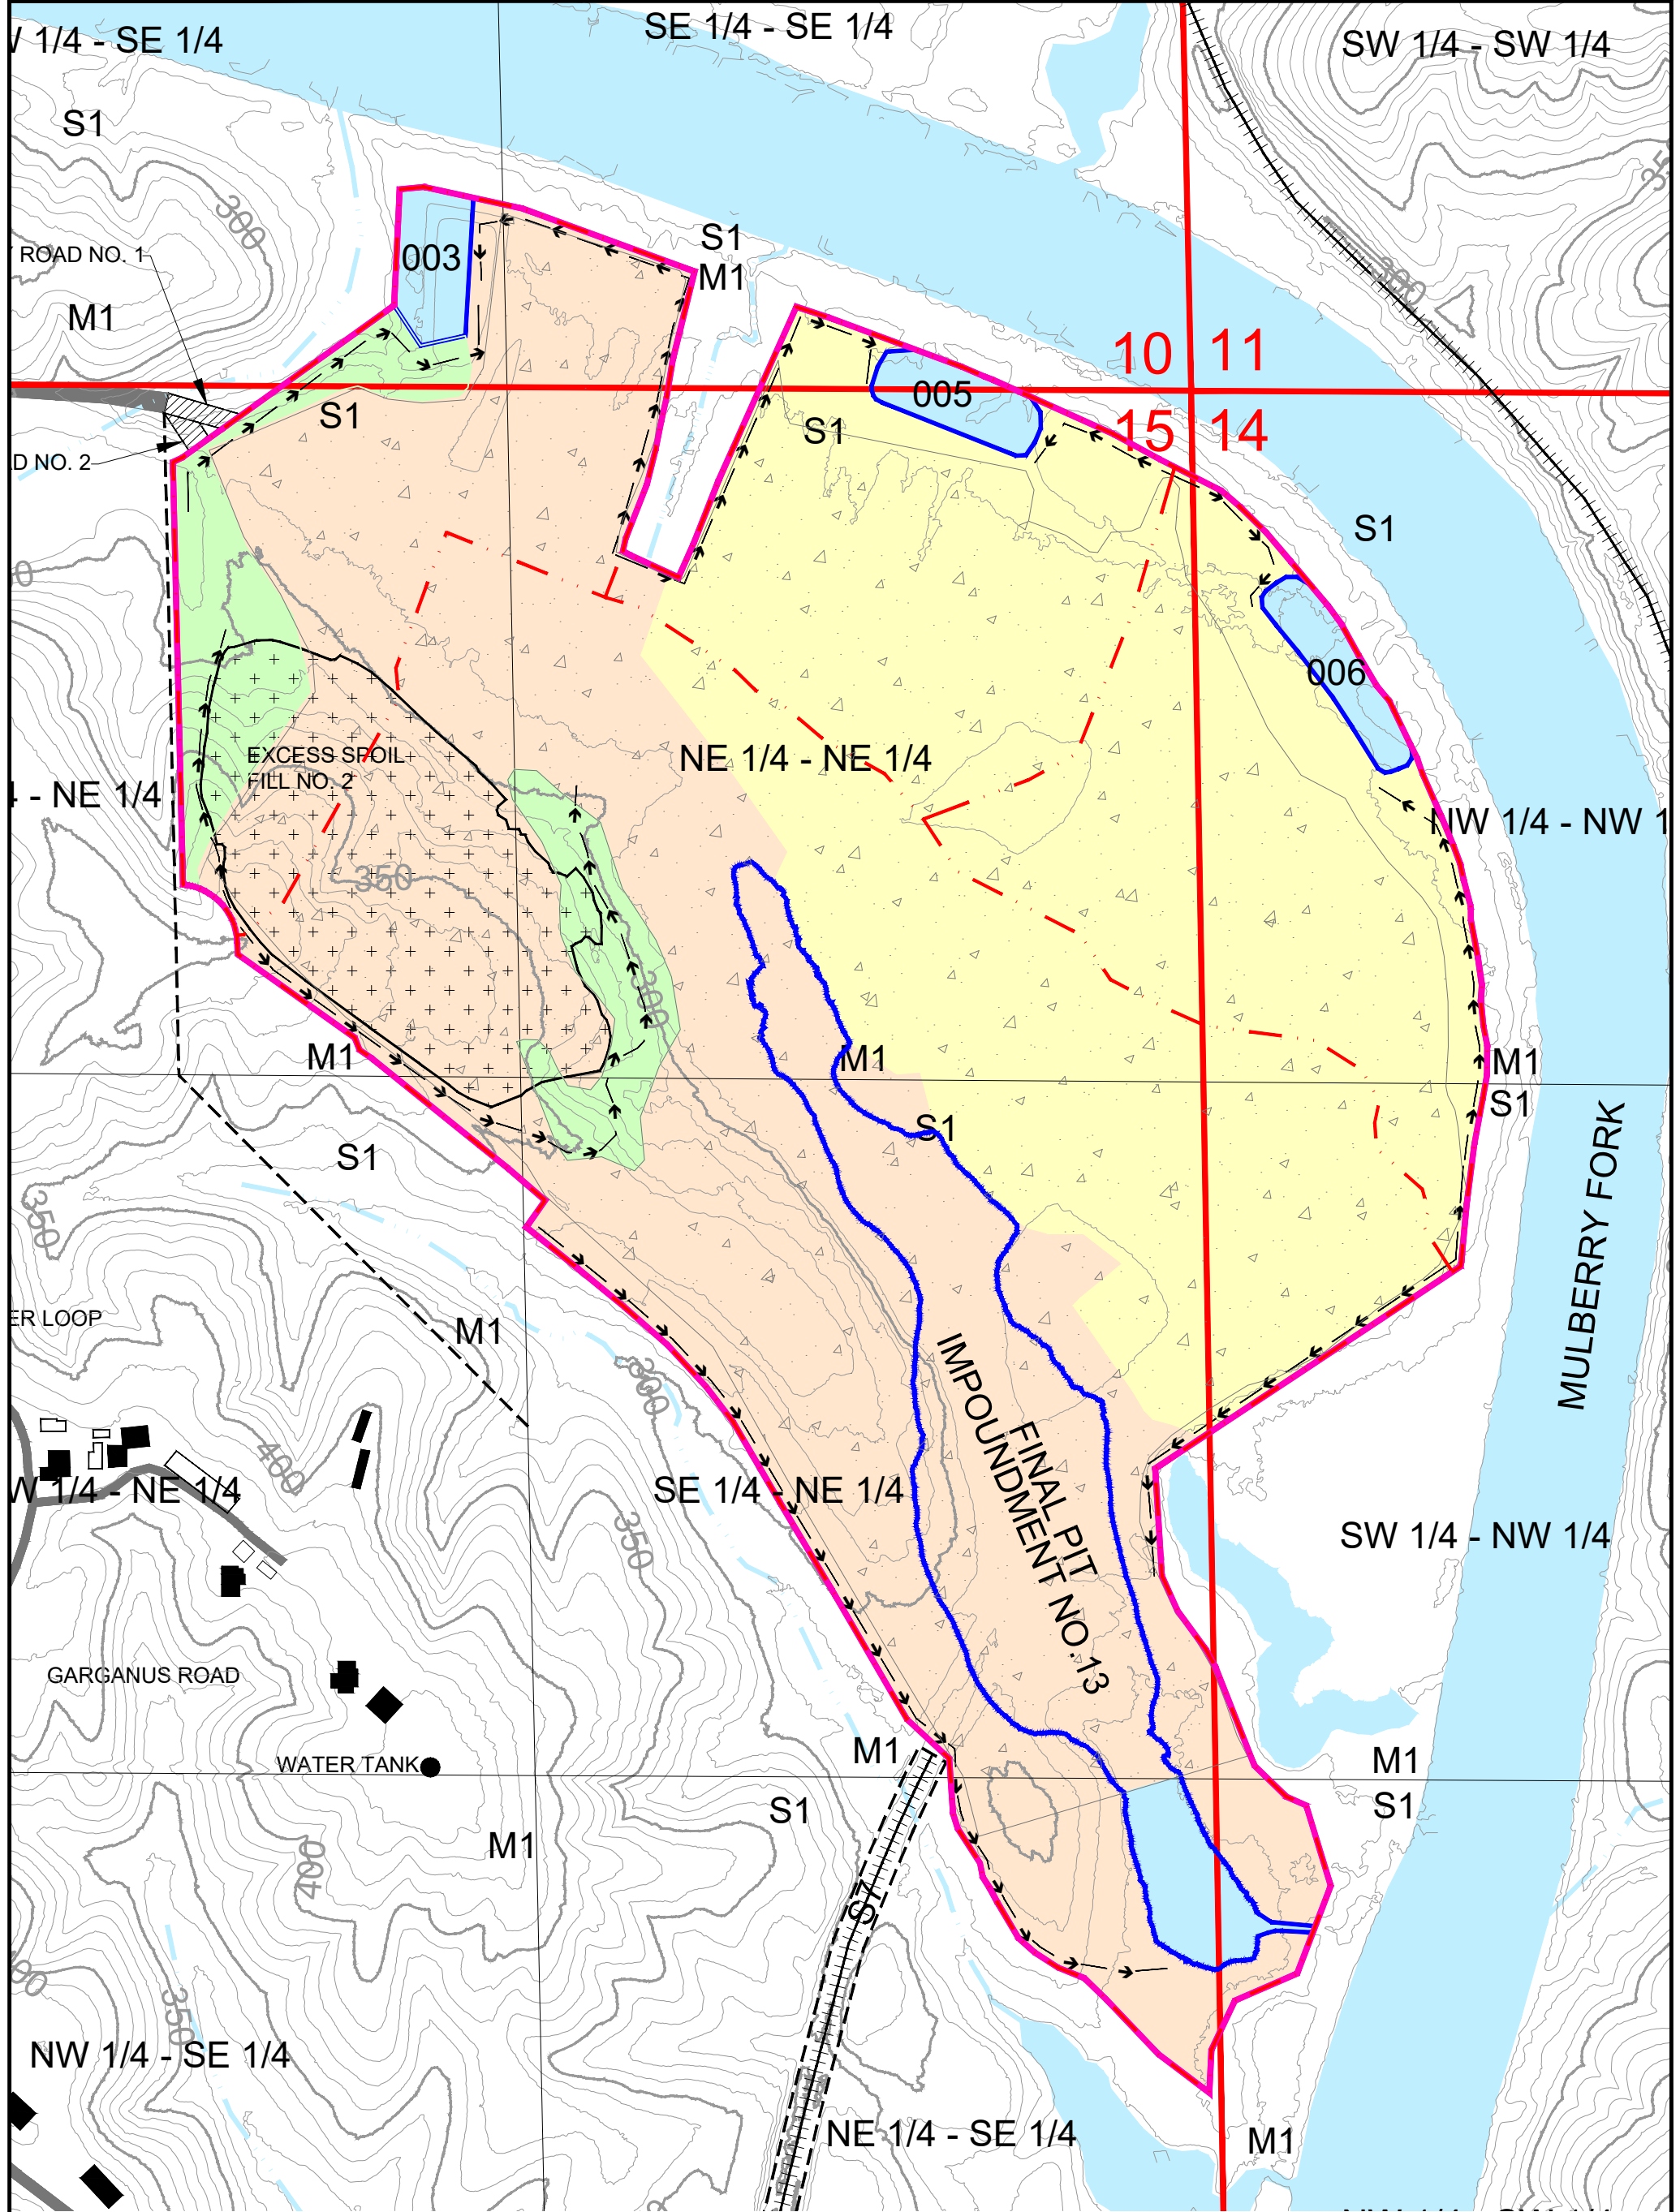

407 9th Ave., Jasper, AL 35501
(205) 275-0689 (205)522-2057

MAP LEGEND

- PERMIT BOUNDARY
- RE-VEGETATED 0-2 MONTHS, CN 79
- RE-VEGETATED 2-12 MONTHS, CN 74
- MOSTLY FOREST CN 70
- SEDIMENT BASIN CN 100
- DRAINAGE DIVIDE

SECTIONS 10, 11, 14, & 15 TOWNSHIP 15 SOUTH, RANGE 6 WEST
WALKER COUNTY, ALABAMA
CORDOVA AND GOODSPRINGS USGS QUADRANGLES
CONTOUR INTERVAL: 10 FT.

HIGHLAND ENERGY, INC.

NO. 5 MINE ASMC
P-3957, R-8

CURRENT CONDITIONS
WATERSHED MAP

DATE: 3/17/26	APPROVED BY: JPJ	SCALE: 1"=300'	SHEET: 1 OF 1
------------------	---------------------	-------------------	------------------