


TYPICAL SEDIMENT TRAP FOR ROAD SIDE DITCHES

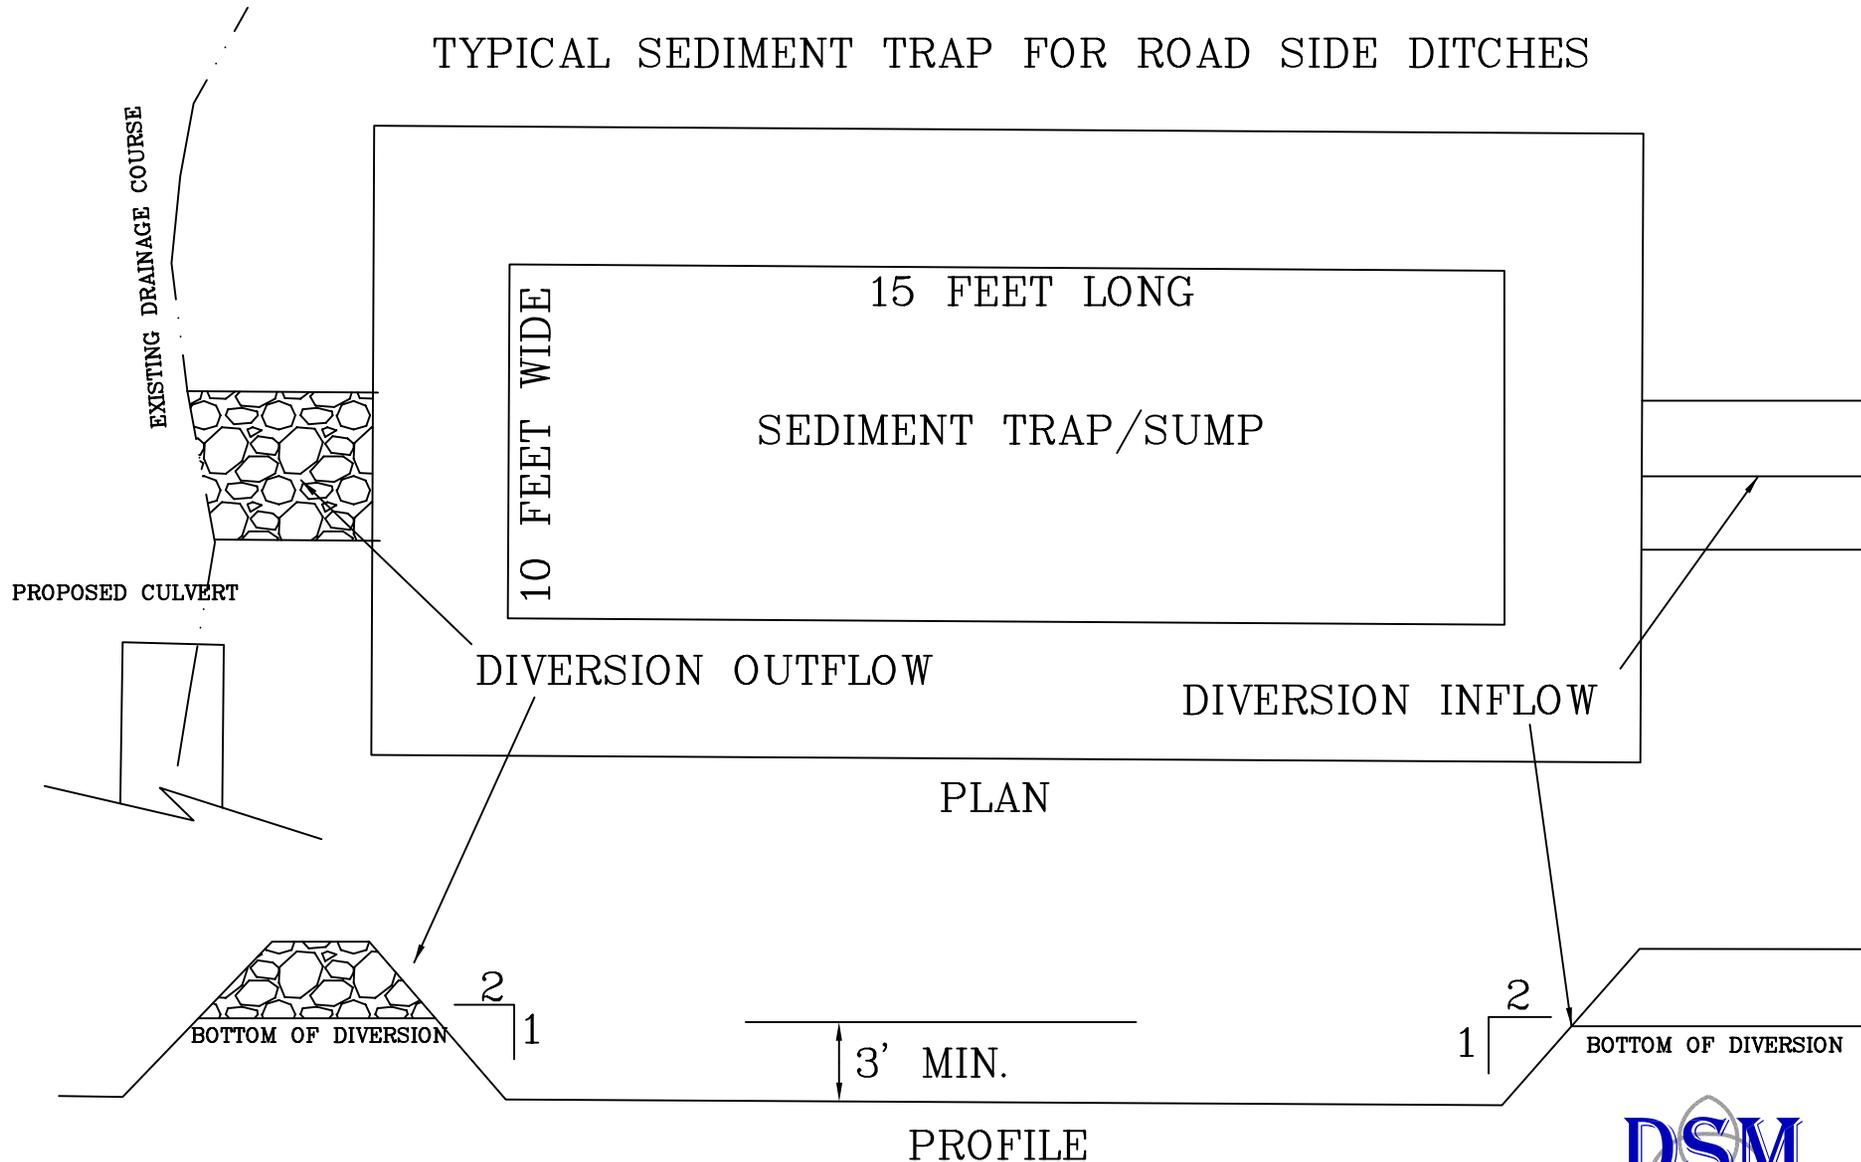

- 1) Diversion Outflow will be same size as Diversion Inflow.
- 2) Diversion Outflow will be lined with a minimum thickness of 1 foot of Class I riprap.
- 3) Sediment Traps will be located as close as possible to the existing drainage course and culvert but will be sufficient distance from any fill slope to prevent sloughing.
- 4) Sediment Traps will be cleaned out when they are 50% of capacity.